


No parking
5pm 6 April- 9am 7 April

No parking
6 April- 12 April

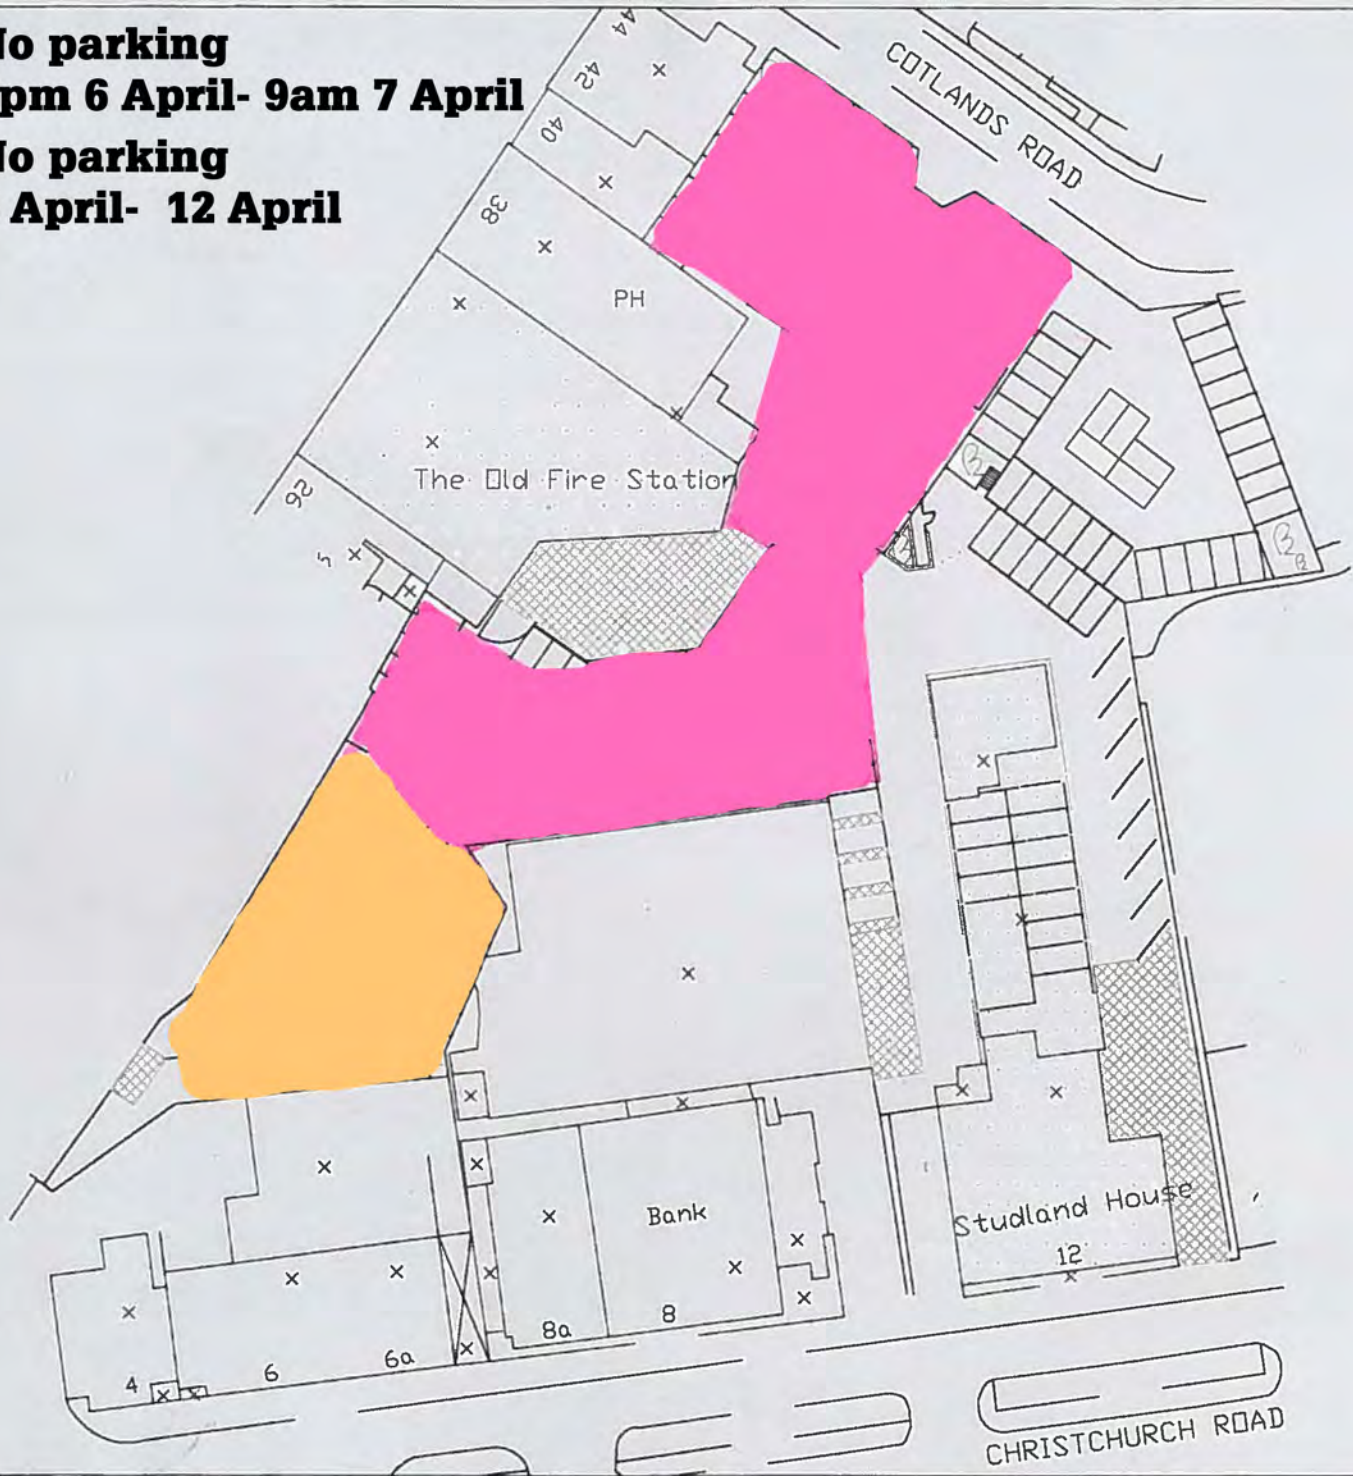

DATE	REVISION

PLAN IS BASED ON ORDNANCE SURVEY TILES & UPDATED BY BOURNEMOUTH UNIVERSITY.

IT IS THE RESPONSIBILITY OF THE USER TO CHECK MEASUREMENTS ETC. ON SITE & CONDUCT THEIR OWN MEASURED SURVEYS.

BOURNEMOUTH UNIVERSITY CAN NOT GUARANTEE ACCURACY OF DETAILS OF AREAS OUTSIDE OF ITS OWN CAMPUS.

CAR PARK LAYOUT

STUDLAND HOUSE

SH/CP/2

SCALE 1:500 at A3
 MARCH 2015

