


DATE	REVISION
A 9.9.15	FIRE PLAN COMPLETED FOLLOWING RECEIPT OF ARCHITECT'S FIRE STRATEGY DRAWINGS 8.9.15.

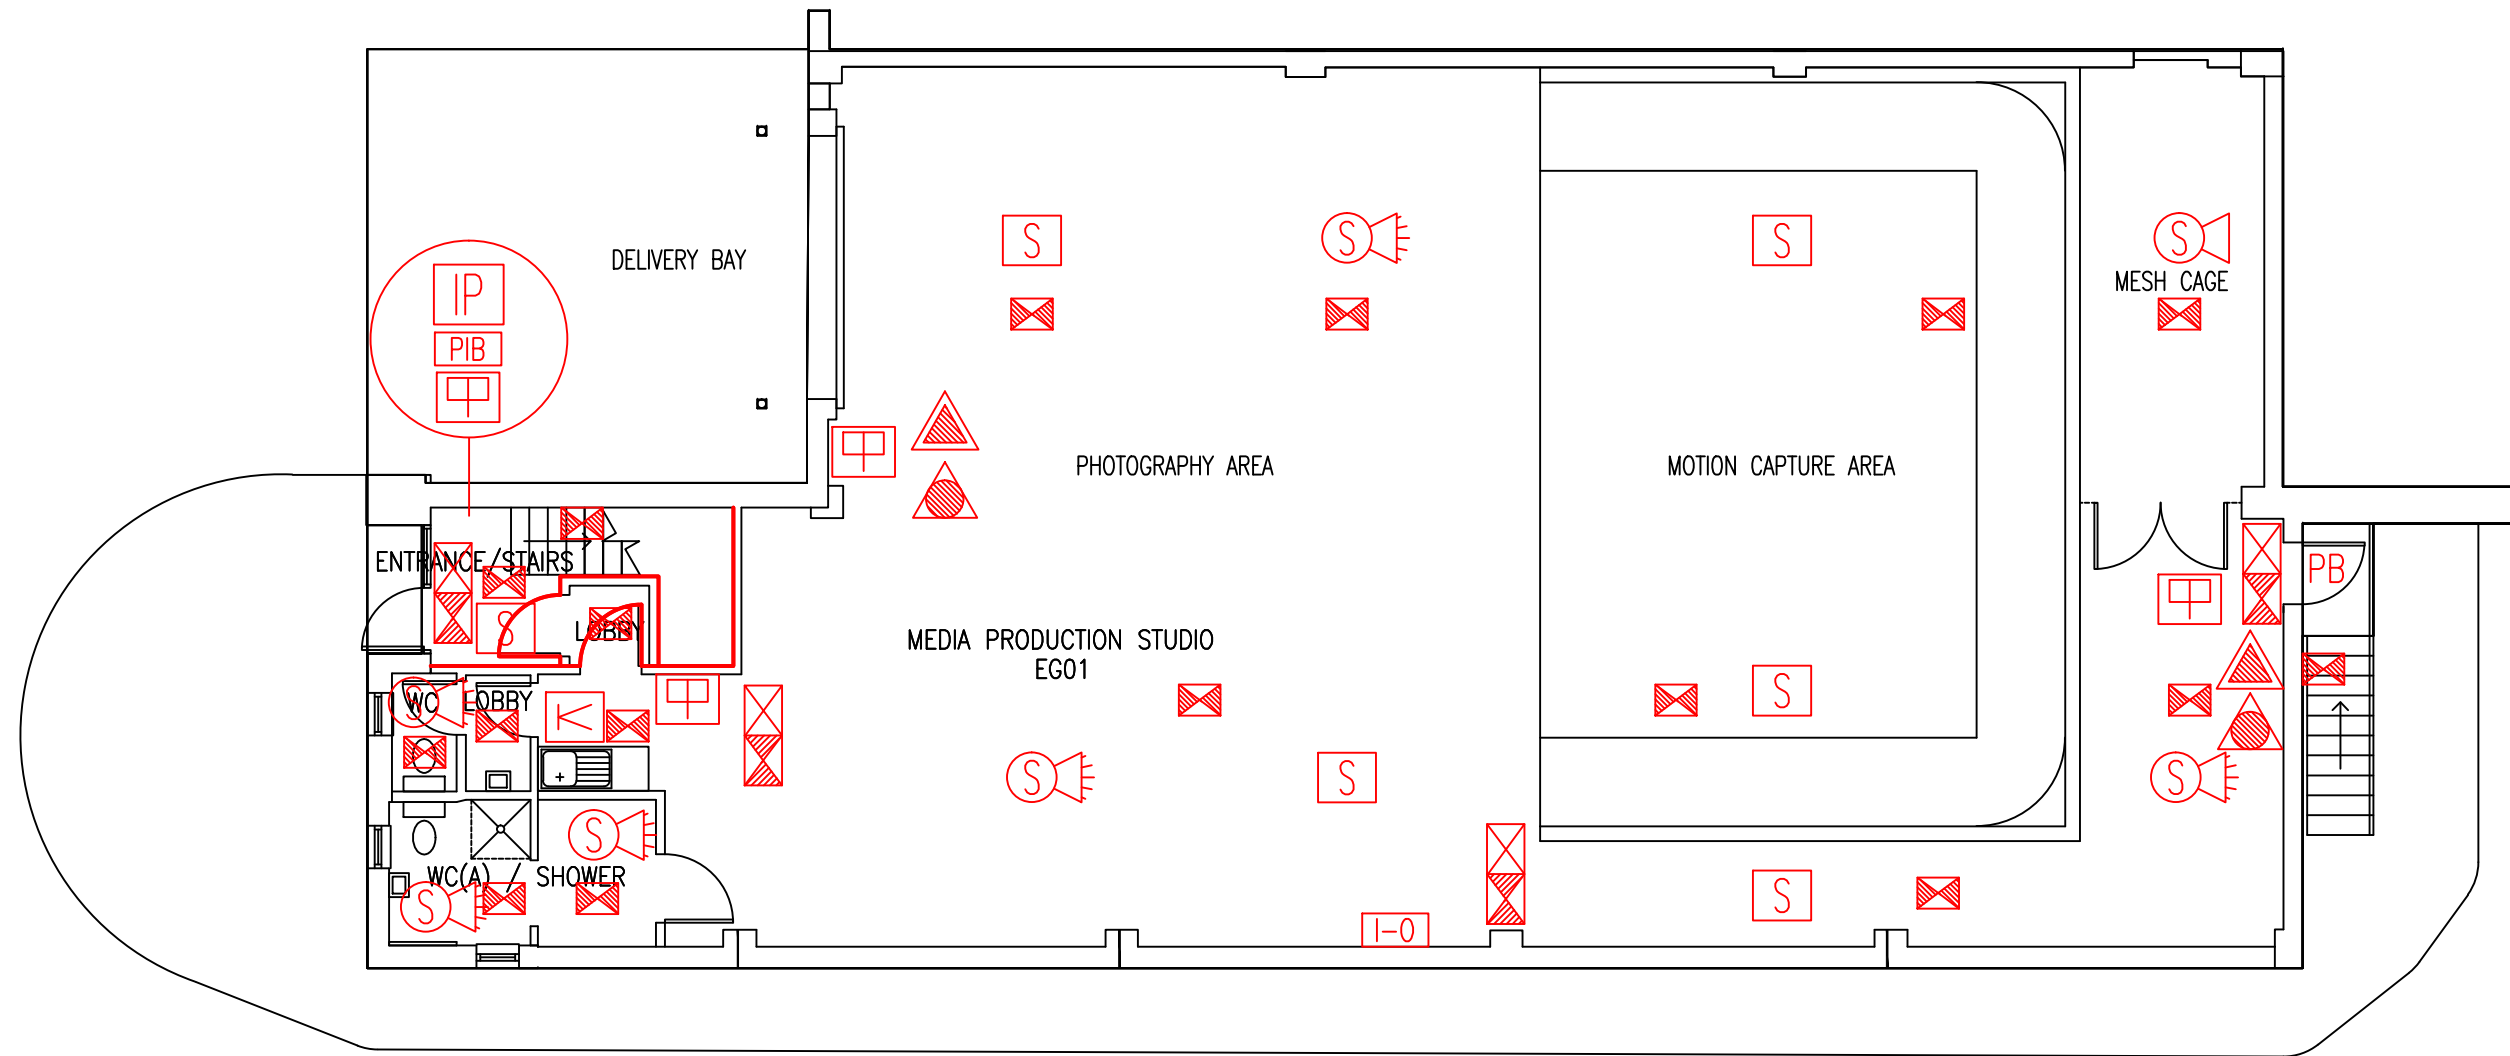

Key to Fire Symbols

- Fire resisting construction 30 min.
- Premises information board
- CO2 fire extinguisher
- Foam fire extinguisher
- Exit sign – internally illuminated
- Emergency lighting luminaire – non-maintained.
- Fire alarm control panel
- Manual call point
- Smoke detector
- Combined Smoke detector & sounder
- Combined smoke detector sounder & beacon
- Combined smoke detector & beacon
- Heat detector
- Fire action sign – general
- Pushbar door ironmongery
- Existing loop powered interface

GROUND FLOOR
FIRE PLAN

2A ROUNDWAYS
ELLIOTT ROAD

ER2A/FP/1A

SCALE 1:100 at A3
MAY 2015

