


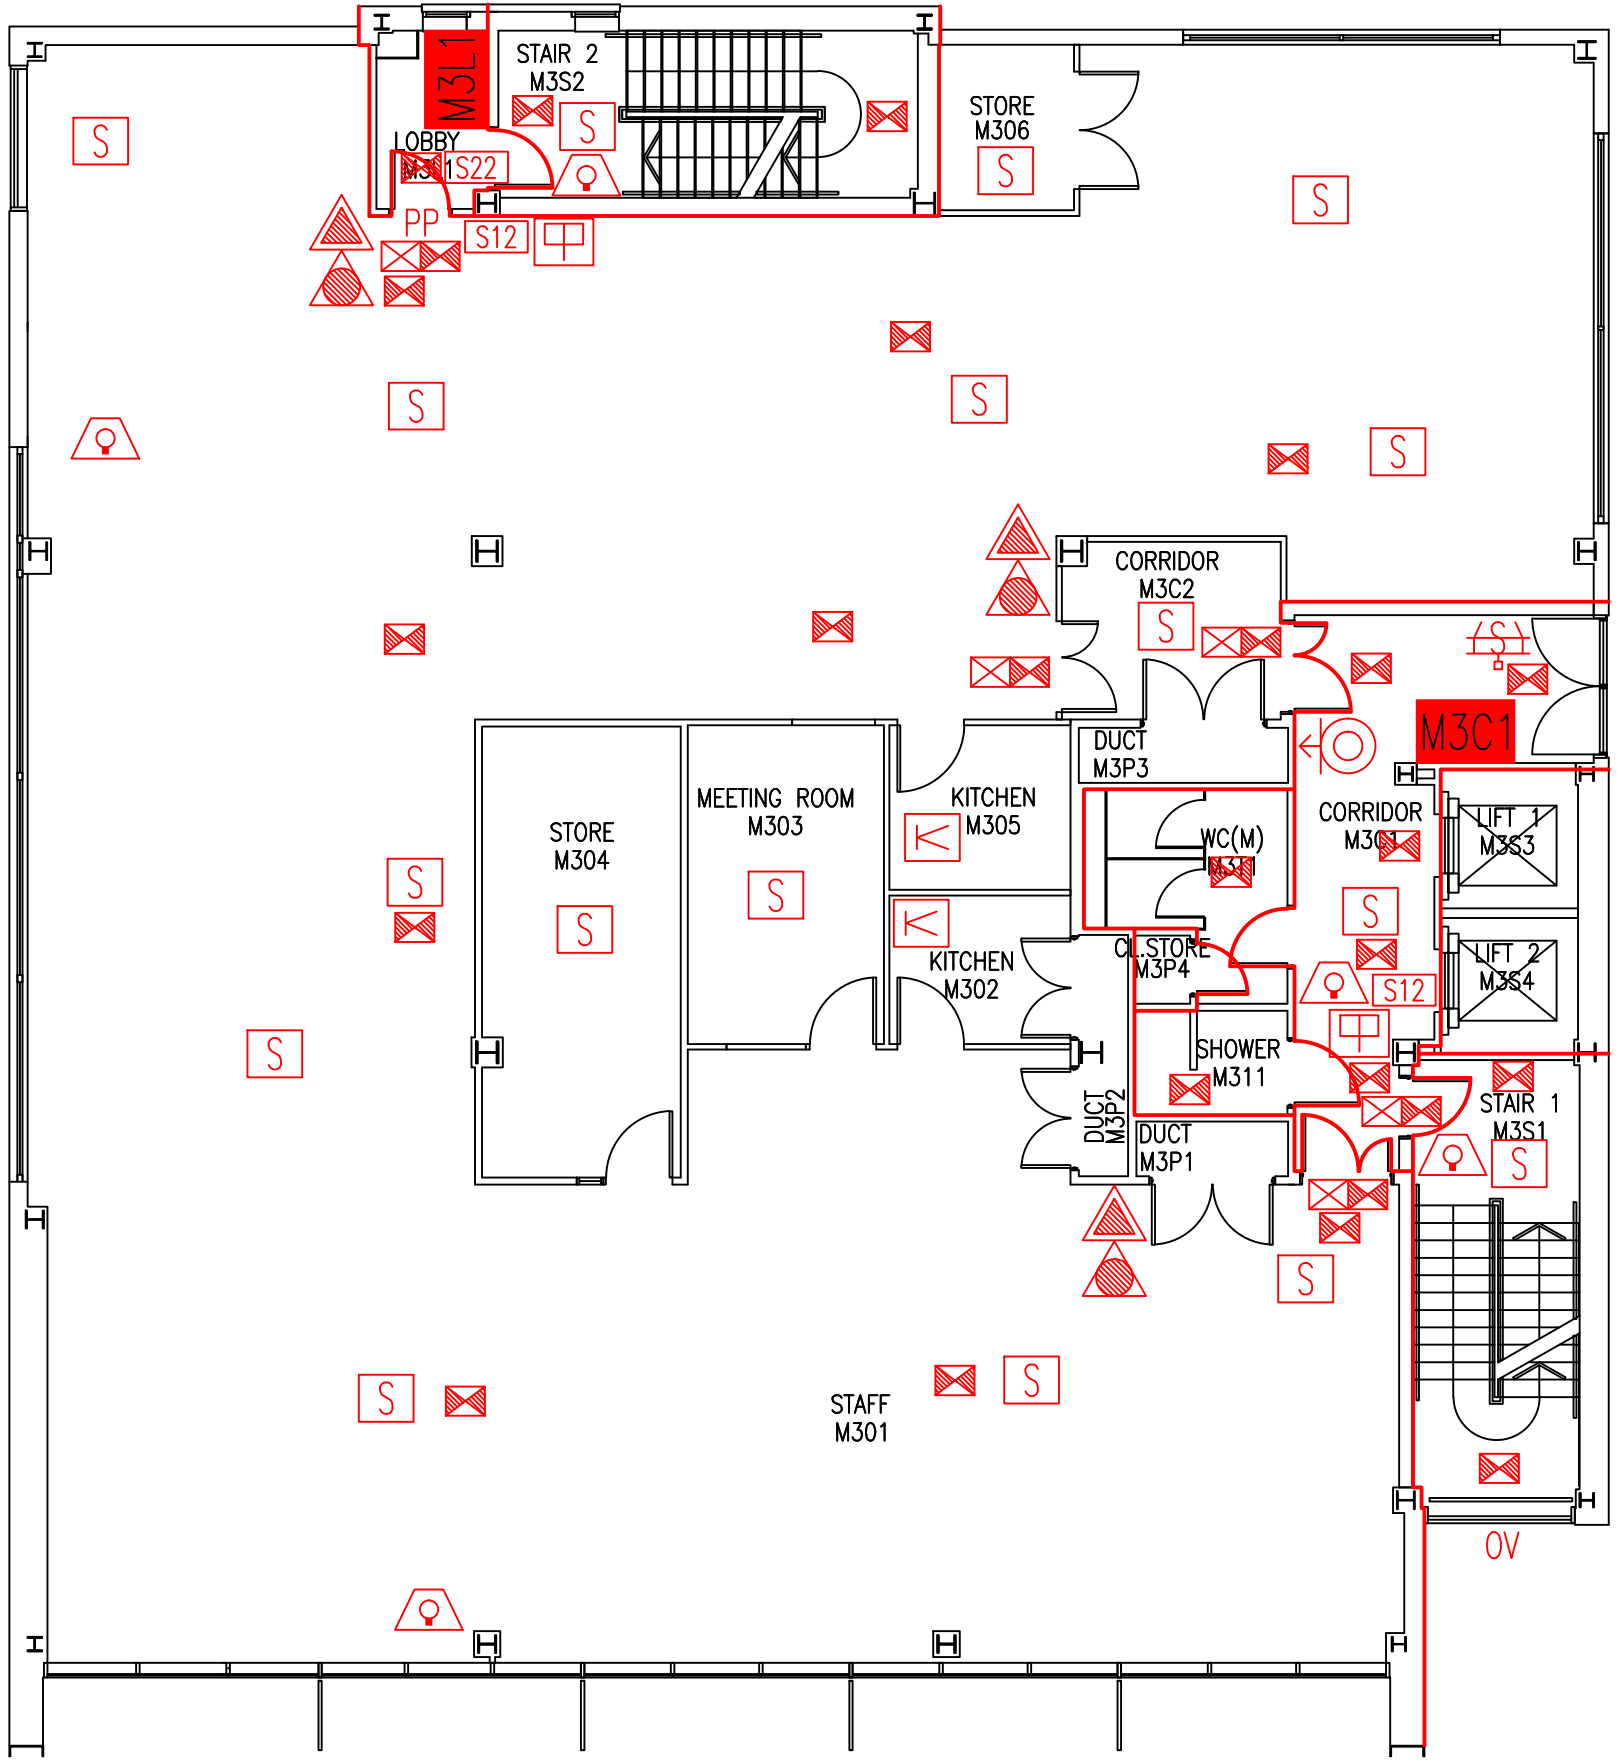
















DATE	REVISION
A 24.7.06	DOOR BETWEEN M301a & M301b ADDED
B 18.12.06	SCALE CHANGED TO 1:100
C 15.3.07	PLAN UPDATED FOLLOWING FORMATION OF M312 & CHANGES TO ICR AREAS. M302 ALLOCATED TO PACE.
D 16.1.08	PLAN UPDATED FOLLOWING MINOR WORKS FOR ICR.
E 18.12.08	PLAN UPDATED FOLLOWING MINOR WORKS TO REMOVE PARTITION WALLS
F 10.11.10	PLAN UPDATED FOLLOWING FORMATION OF CORRIDOR IN M301 & RELOCATION OF DOORS TO M304
G 5.4.12	M306 CHANGED FROM "STORE" TO "MEETING ROOM"
H 25.3.15	EXTINGUISHERS ADDED FOLLOWING FSD'S SURVEY
J 27.5.15	PLAN UPDATED FOLLOWING REFURBISHMENT & ROOM RENUMBERING



Key to Fire Symbols

-  Existing fire resisting construction 30 min.
-  Existing wheelchair refuge zone
-  Existing opening vent (manual)
-  Existing dry riser outlet
-  Existing automatic smoke control vent
-  Existing exit sign – internally illuminated
-  Existing emergency lighting luminaire – self contained
-  Existing visual warning device
-  Existing smoke detector
-  Existing heat detector
-  Existing pushpad door ironmongery
-  Existing fire action sign – general
-  Existing fire exit sign
-  Existing call point – manual
-  Existing CO2 fire extinguisher
-  Existing foam fire extinguisher

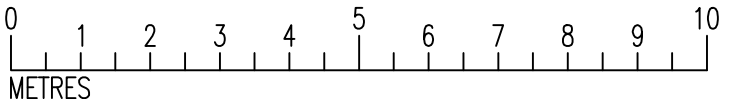

THIRD FLOOR
FIRE PLAN

MELBURY HOUSE

MH/FP/4J

SCALE 1:100 at A3
12th APRIL 2006

