
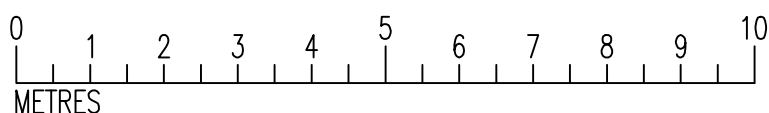


DATE	REVISION

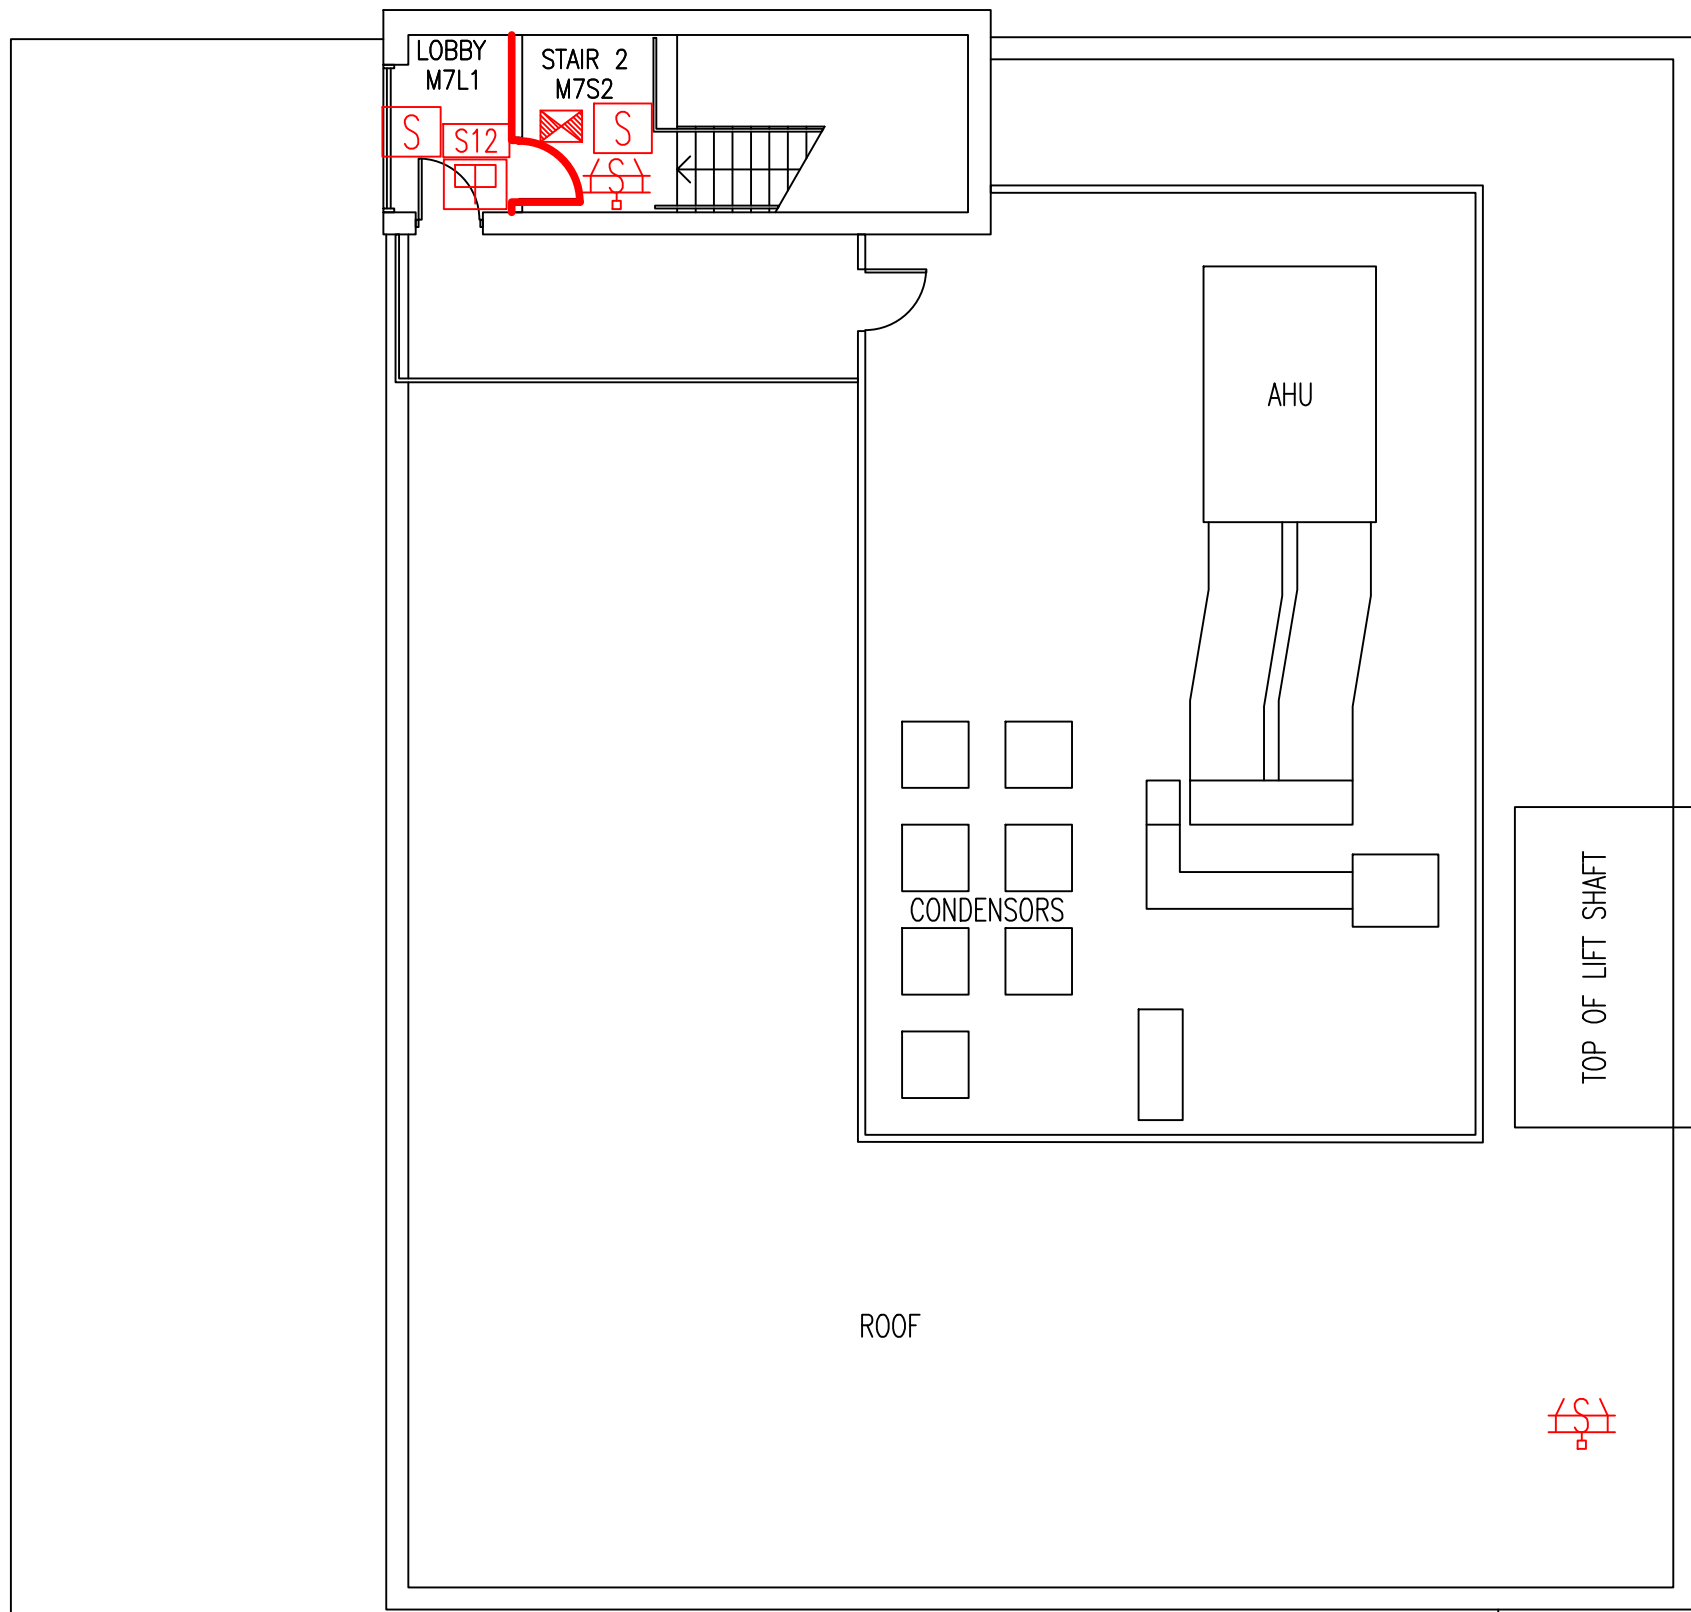

- Key to Fire Symbols (existing)
- Existing fire resisting construction 30 min.
  - Existing automatic smoke control vent
  - Existing emergency lighting luminaire
  - Existing fire action sign
  - Existing manual call point
  - Existing smoke detector

SEVENTH FLOOR  
(ROOF)  
FIRE PLAN

MELBURY HOUSE

MH/FP/8

SCALE 1:100 at A3  
12th APRIL 2016

