


DATE	REVISION
A 13.12.06	EXTENSION TO STAIRCASE & LIFT ADDED
B 20.6.08	LOGO UPDATED
C 9.9.11	WALL BETWEEN D256 & D256d REMOVED
D 4.6.15	PLAN UPDATED FOLLOWING REFURBISHMENT WORK
E 27.9.16	EXTINGUISHER POSITIONS & TYPES UPDATED
F 26.1.18	P250 UPDATED TO "STAFF"
G 9.10.24	P250-259 & ADJACENT AREAS REFURBISHED.

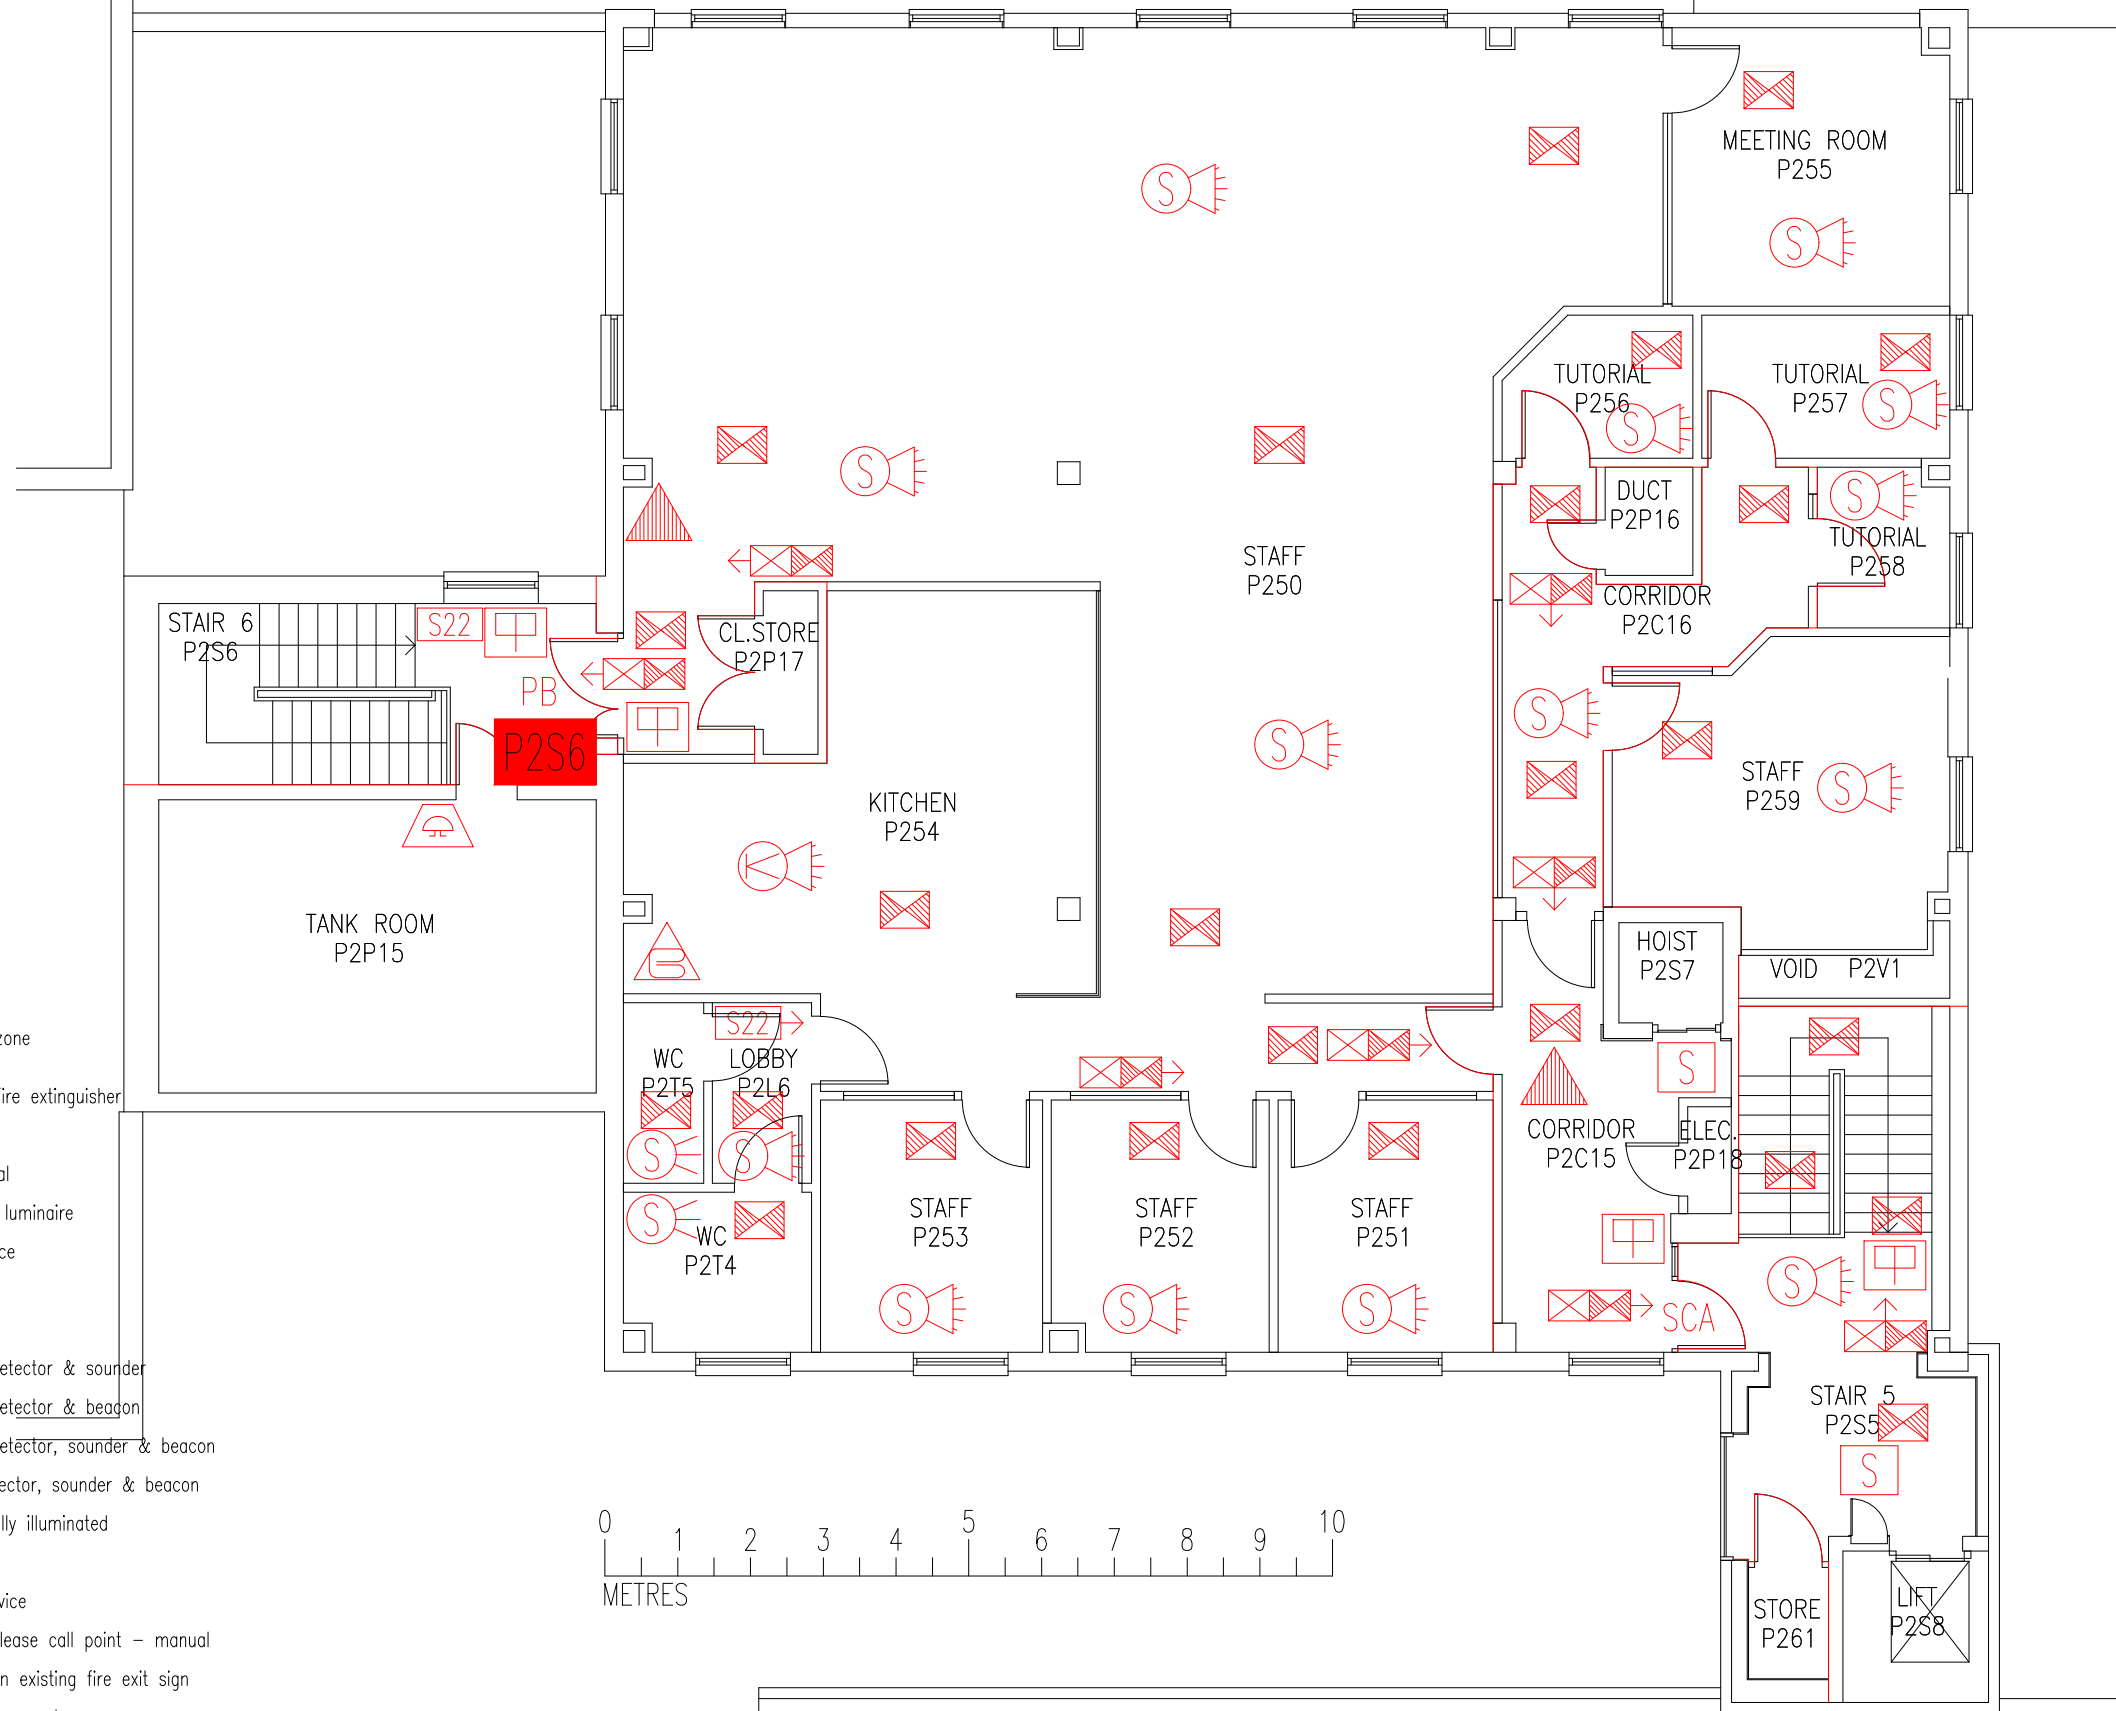

- Existing cavity barrier
- Existing wheelchair refuge zone
- Existing 6 litre P50 foam fire extinguisher
- Existing fire blanket
- Existing call point – manual
- Existing emergency lighting luminaire
- Existing visual warning device
- Existing smoke detector
- Existing heat detector
- Existing combined smoke detector & sounder
- Existing combined smoke detector & beacon
- Existing combined smoke detector, sounder & beacon
- Existing combined heat detector, sounder & beacon
- Existing exit sign – internally illuminated
- Existing fire exit sign
- Existing audible warning device
- Existing emergency door release call point – manual
- Denotes directional arrow on existing fire exit sign
- Existing fire action sign – general
- Existing self closing automatic release
- Existing self closing device fitted to fire-resisting door
- Existing pushbar door ironmongery

THIS FIRE SAFETY PLAN IS GENERALLY BASED ON INFORMATION PROVIDED BY BU'S FIRE SAFETY OFFICER. IT IS THE RESPONSIBILITY OF ALL USERS OF THIS PLAN TO CHECK THE INFORMATION PROVIDED TO CONFIRM THE EXACT POSITIONS OF THE FIRE SAFETY EQUIPMENT, CAVITY BARRIERS ETC.

SECOND FLOOR FIRE EQUIPMENT PLAN

POOLE HOUSE:
SPORTS BLOCK

PH/S/FP/3G

SCALE 1:100 at A3
AUGUST 2004

