


Key to Fire Symbols (existing)

- DL1C1 Existing wheelchair refuge zone
- Existing fire resisting construction 30 min.
- Approximate line of cavity barrier
- 75 Fire resistance in minutes
- RS Existing roller shutter
- ▲ Existing 6 litre P50 foam fire extinguisher
- ☐ Existing call point - manual
- Directional arrow
- ☒ Existing exit sign - internally illuminated
- ☒ Existing emergency lighting luminaire
- ☒ Existing audible warning device
- S Existing smoke detector
- SCV Existing smoke detector in ceiling void with remote indica
- S Existing combined smoke detector & sounder
- S Existing combined smoke detector & beacon
- PB Existing pushbar door ironmongery
- PP Existing pushpad door ironmongery
- SC Existing self closing device fitted to door
- SCA Existing self closing automatic release
- EDR Existing manual emergency door release call point
- S12 Existing fire action sign - general
- S22 Existing fire exit sign
- ← Denotes directional arrow on existing fire exit sign
- S Area covered by existing smoke detection
- ☒ Area covered by existing emergency lighting

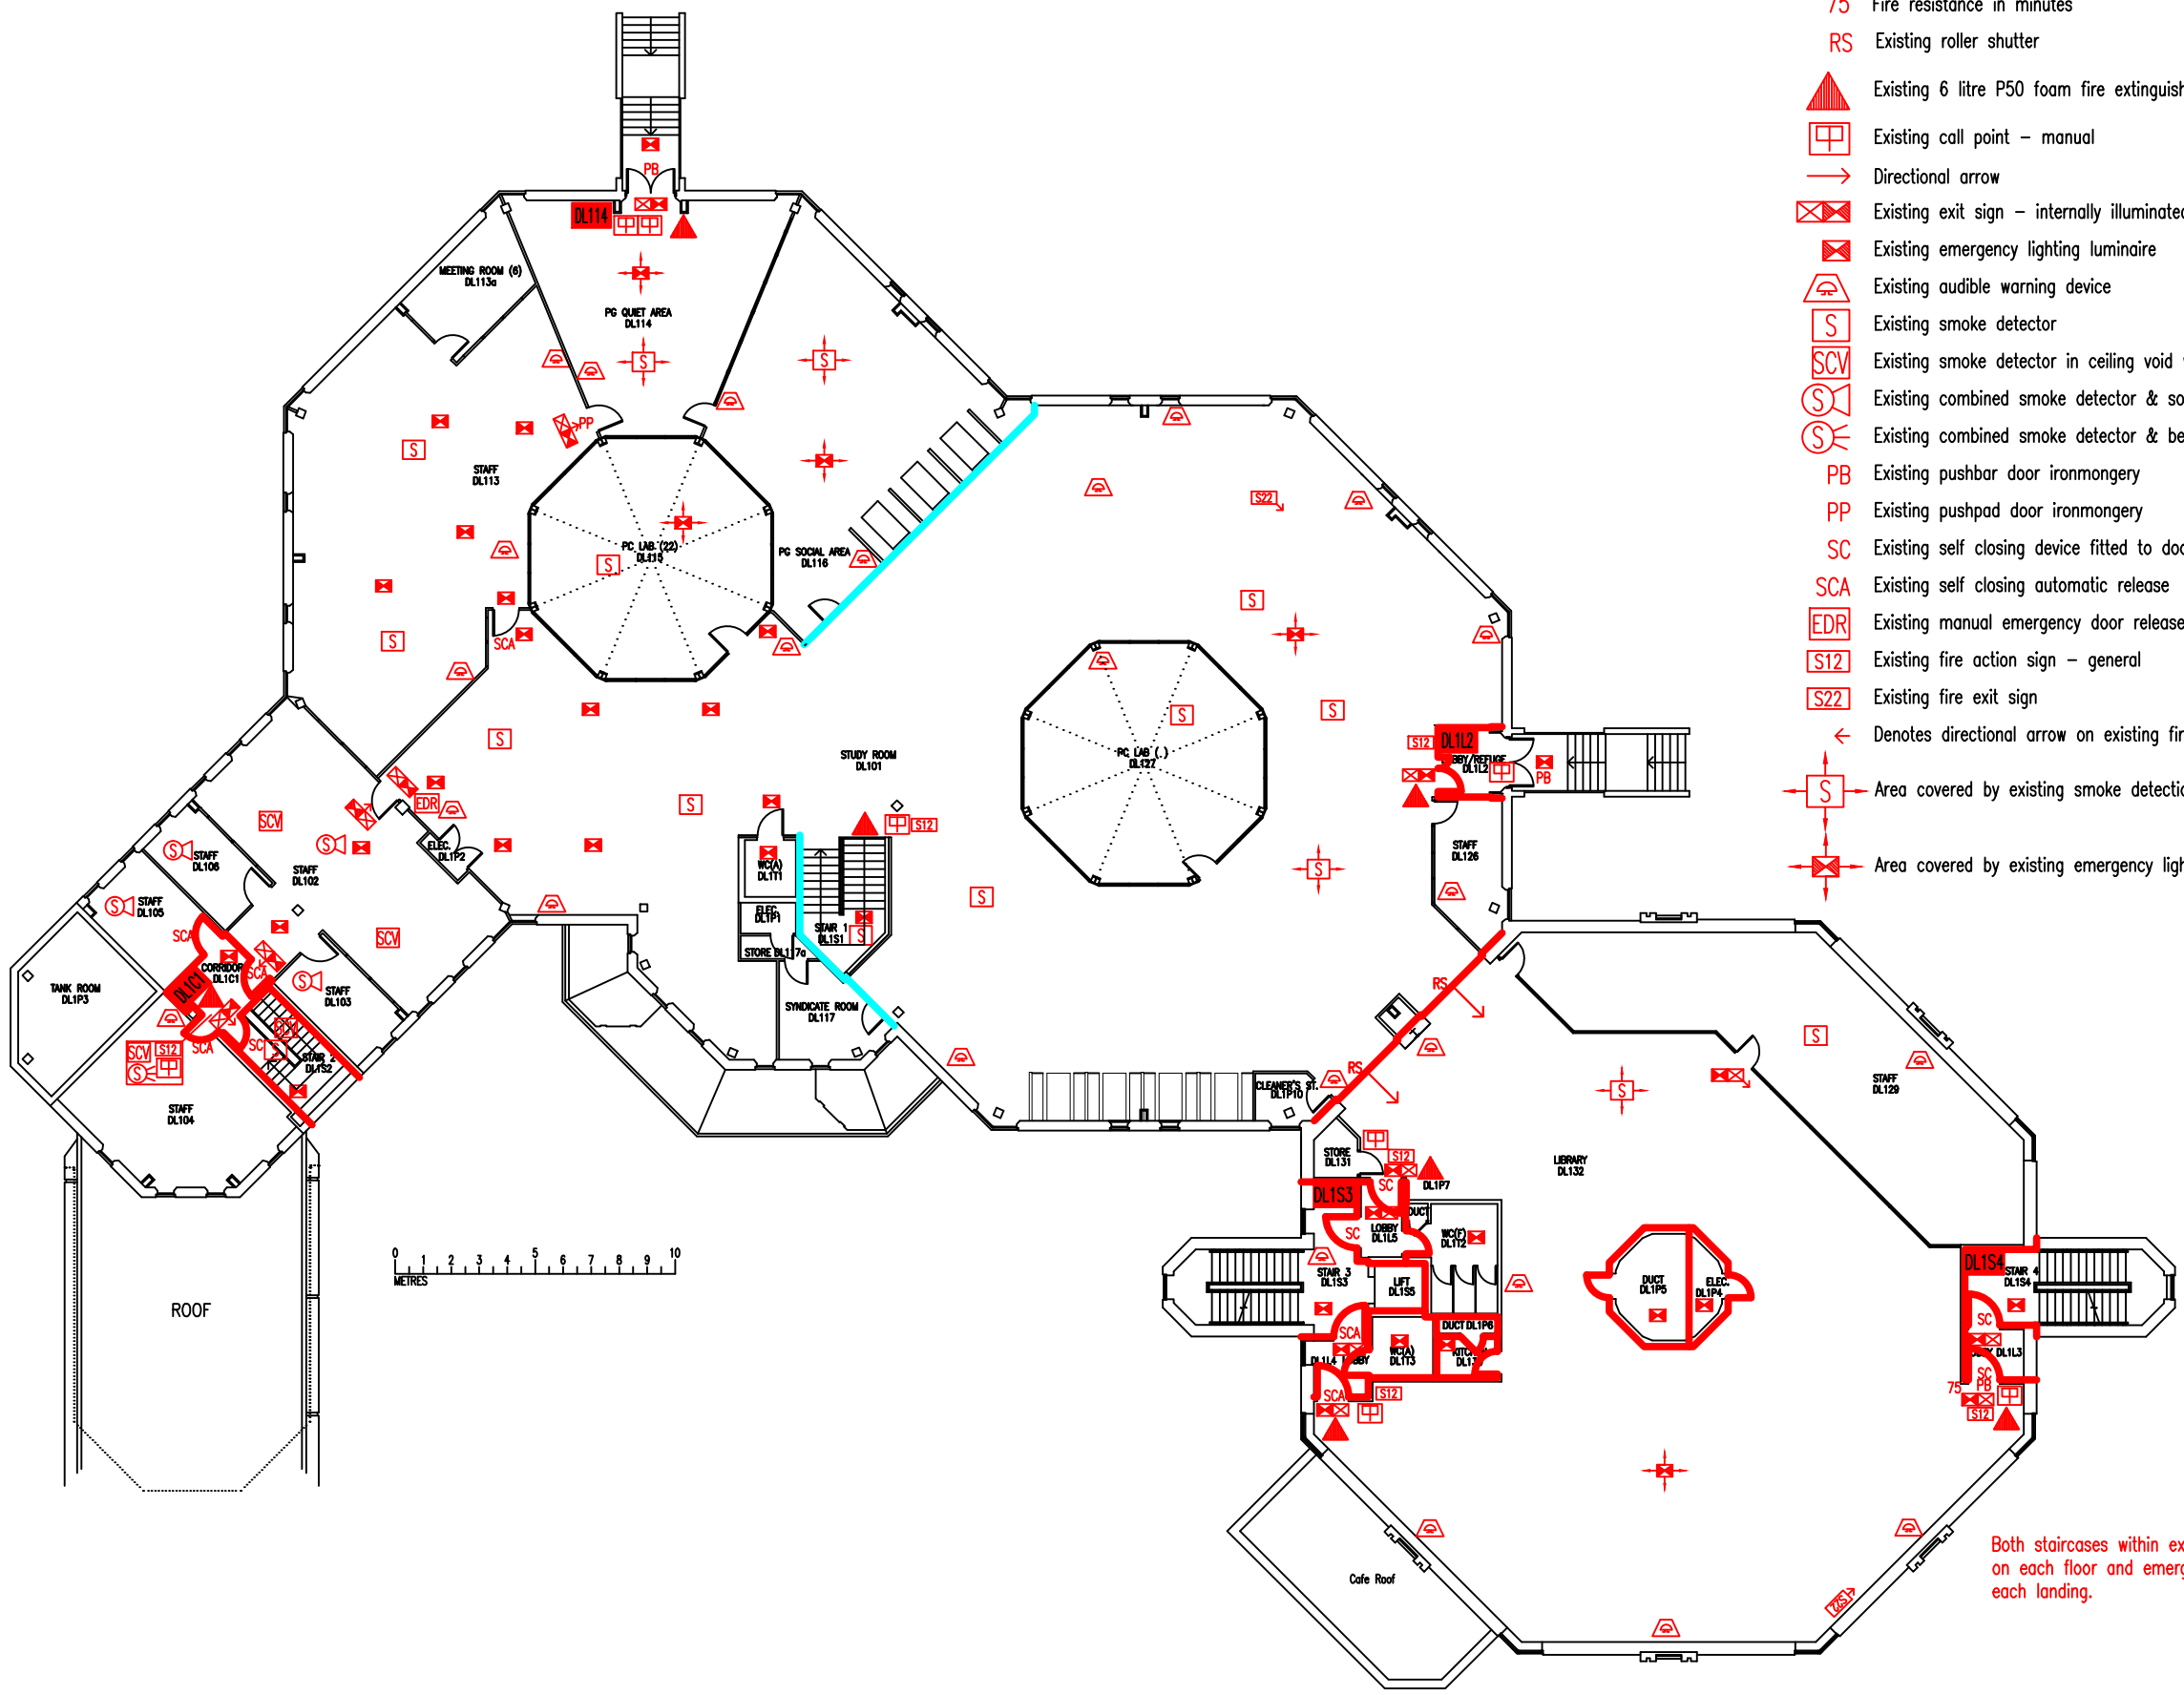

Both staircases within extension have refuge on each floor and emergency lighting on each landing.

DATE	REVISION
A 17.10.05	DL124 BOTH CONVERTED INTO TWO ROOMS
B 29.3.10	PLAN UPDATED FOLLOWING FSD'S SURVEY
C 28.2.11	PLAN UPDATED FOLLOWING ALTERATIONS & REFURBISHMENT WORKS FOR SAS & STAFF DEVELOPMENT.
D 23.8.12	PLAN UPDATED FOLLOWING FSD'S SURVEY
E 14.12.12	PLAN UPDATED FOLLOWING ALTERATIONS TO DL113 & DL113a.
F 13.3.13	WHOLE FLOOR OF SIR MICHAEL COBHAM LIBRARY COMBINED ON ONE PLAN. DRAWING TITLE UPDATED TO SUIT.
G 13.1.14	DL119 RENUMBERED TO DL126. DL115 UPDATED TO 'THE OCTAGON'
H 28.10.14	PLAN UPDATED FOLLOWING WORKS TO ENLARGE STUDY SPACE DL101
J 23.9.16	EXTINGUISHER POSITIONS & TYPES UPDATED
K 4.1.17	ROOM DL127 RENUMBERED FROM DL118
L 15.8.17	UPDATE FOLLOWING WORKS TO FORM DL102-6. DL115 CHANGED TO 'PC LAB'.
M 21.5.18	EDR ADDED IN DL101

FIRST FLOOR
FIRE EQUIPMENT
PLAN

SIR MICHAEL
COBHAM LIBRARY

DHL/FP/2M

SCALE 1:250 at A3
FEBRUARY 2004

