


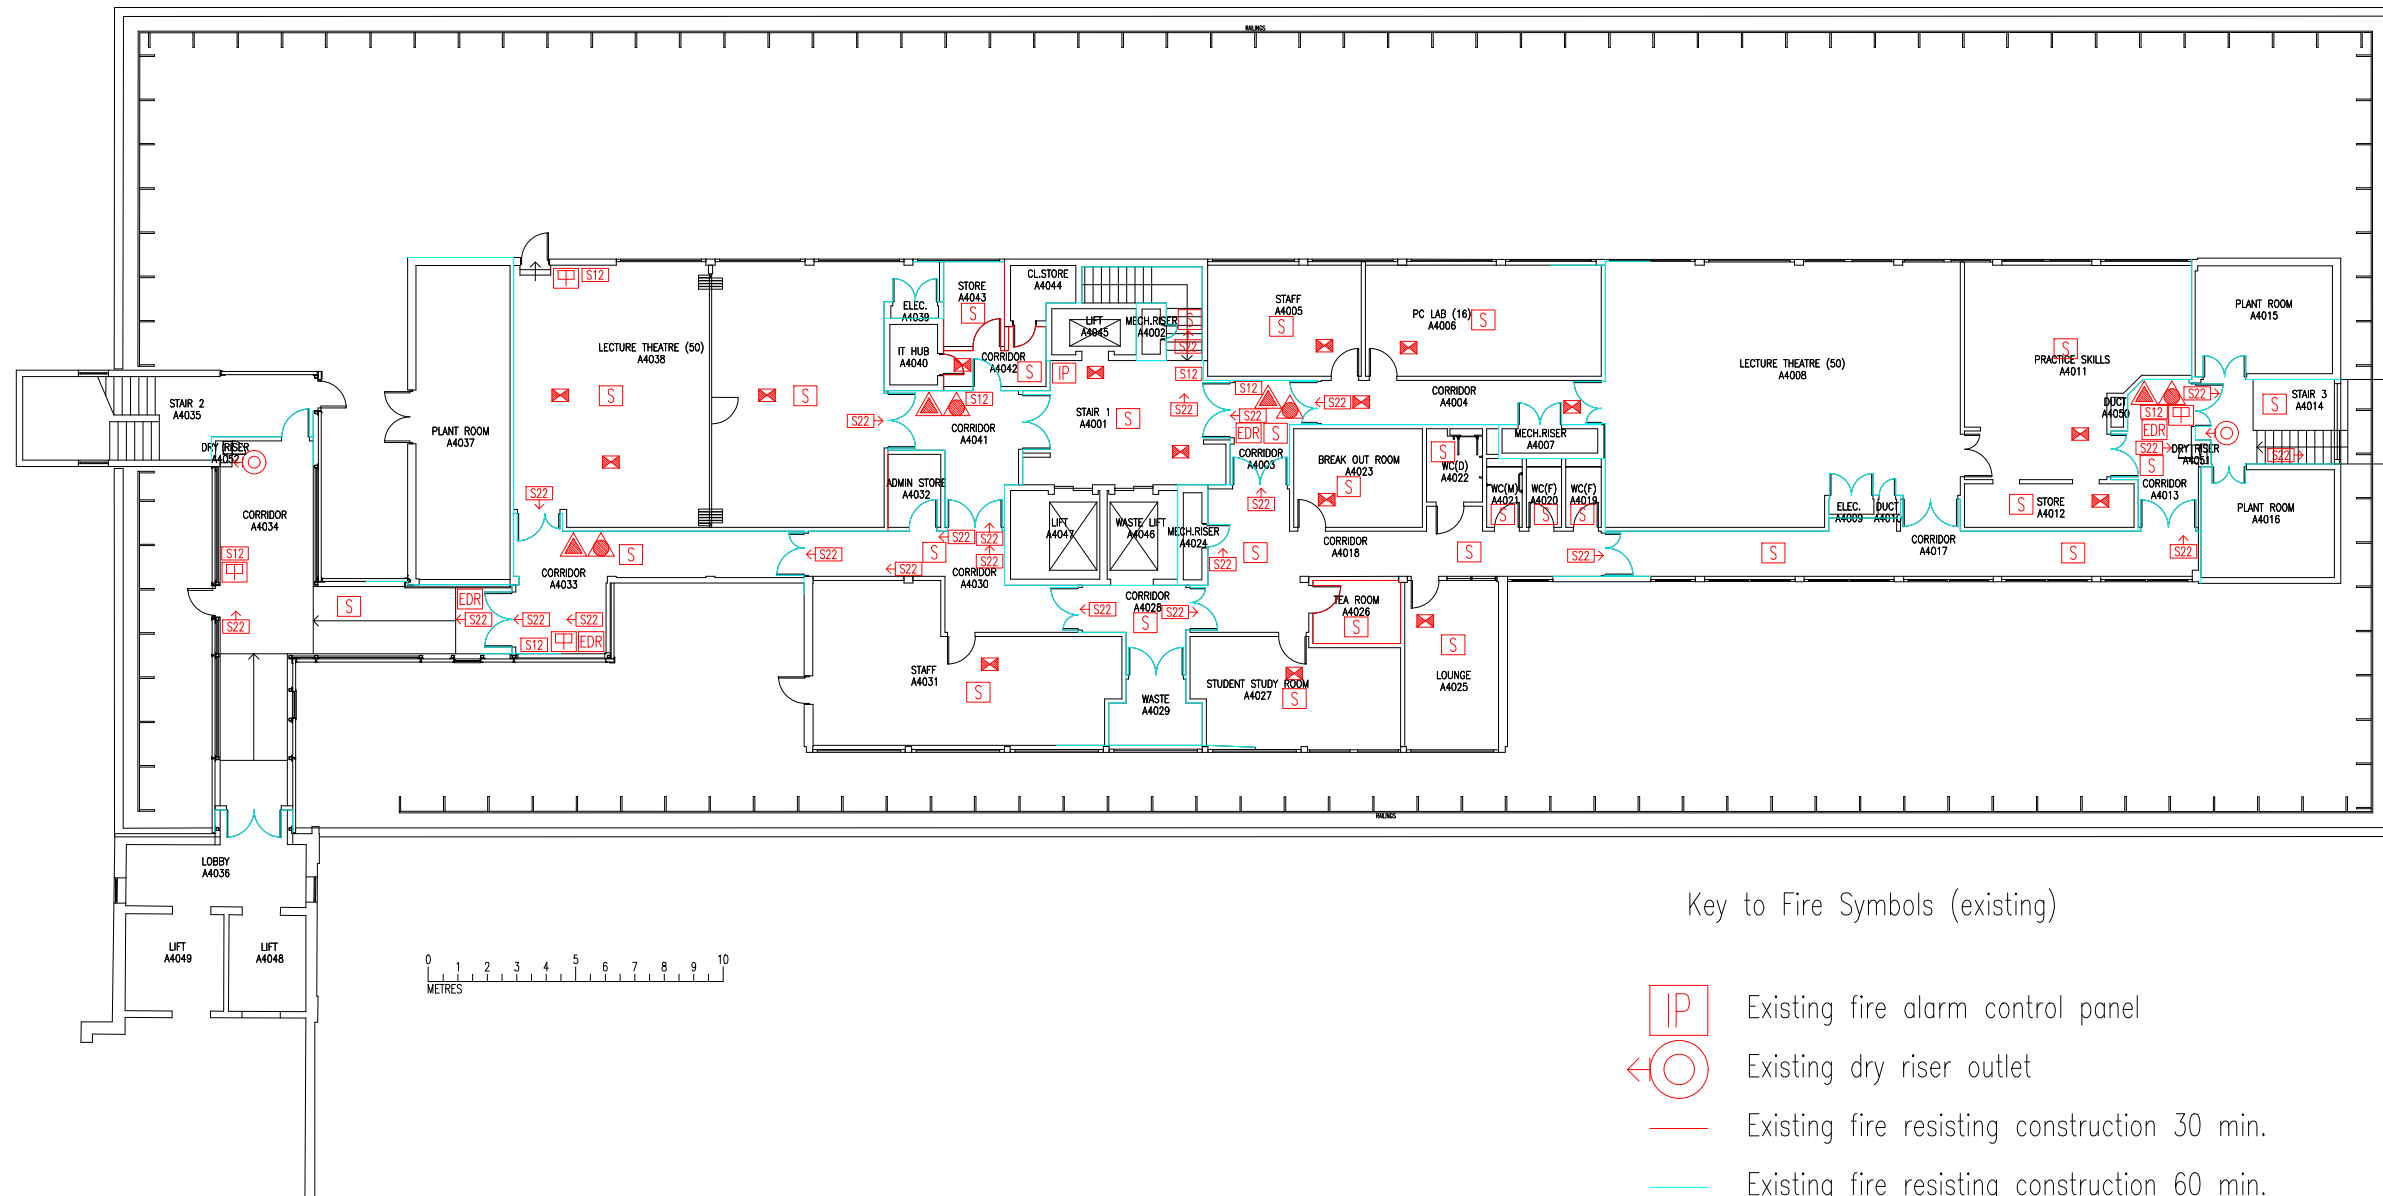












DATE	REVISION
A 29.5.12	FIRE WALLS & DOORS ADDED FOLLOWING CONFIRMATION OF POSITIONS BY STUDIO 4 ARCHITECTS
B 27.1.15	A4023 CHANGED TO 'STAFF'
C 11.1.16	A4005 CHANGED TO 'STAFF' & A4023 CHANGED TO 'BREAK OUT RM.'
D 18.9.23	A4027 RENAMED 'STUDENT STUDY ROOM'



Key to Fire Symbols (existing)

-  Existing fire alarm control panel
-  Existing dry riser outlet
-  Existing fire resisting construction 30 min.
-  Existing fire resisting construction 60 min.
-  Existing emergency door release call point – manual
-  Existing CO2 fire extinguisher
-  Existing foam fire extinguisher
-  Existing call point – manual
-  Existing smoke detector
-  Existing emergency lighting luminaire – self contained
-  Existing fire action sign – general
-  Existing fire exit sign
-  Denotes directional arrow on existing fire exit sign

THIS FIRE SAFETY PLAN IS GENERALLY BASED ON INFORMATION PROVIDED BY BU'S FIRE SAFETY OFFICER. IT IS THE RESPONSIBILITY OF ALL USERS OF THIS PLAN TO CHECK THE INFORMATION PROVIDED TO CONFIRM THE EXACT POSITIONS OF THE FIRE SAFETY EQUIPMENT, CAVITY BARRIERS ETC.

FOURTH FLOOR
FIRE PLAN

ST. MARY'S HOSPITAL
PORTSMOUTH

SM/FP/1D

SCALE 1:250 at A3
17th APRIL 2012

