










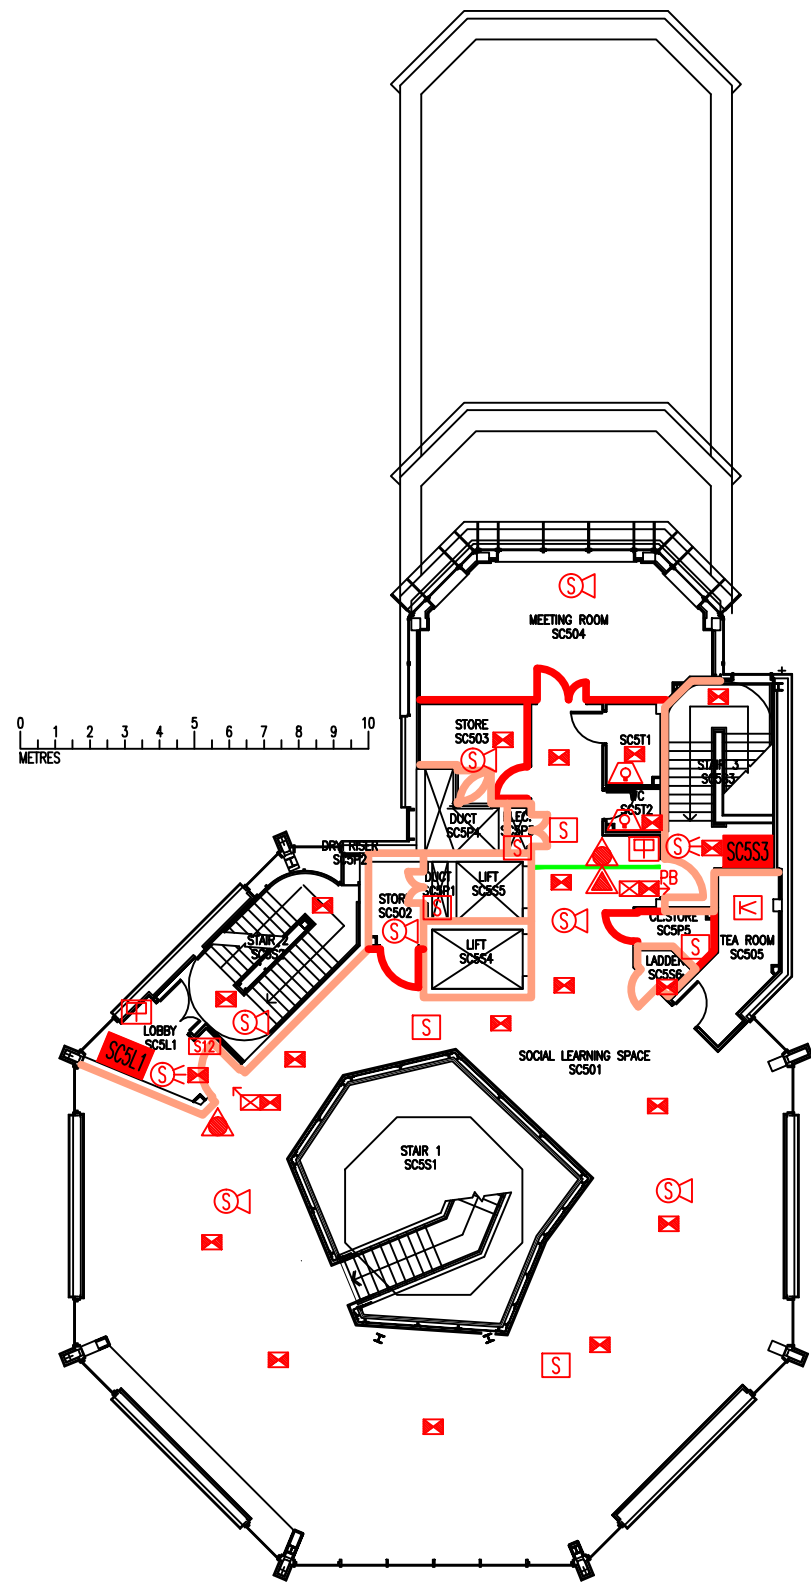


DATE	REVISION

- Existing fire resisting construction minimum 30 minutes
- Existing fire resisting construction minimum 60 minutes
- Existing fire resisting line in floor void & above ceiling bulkhead
- A1A1 Existing wheelchair refuge zone
-  Existing foam fire extinguisher
-  Existing CO2 fire extinguisher
-  Existing manual call point
-  Existing visual warning device
-  Existing smoke detector
-  Existing smoke detector c/w sounder base
-  Existing smoke detector c/w beacon base
-  Existing heat detector
-  Existing internally illuminated exit sign
-  Denotes directional arrow on existing fire exit sign
-  Existing emergency lighting luminaire
- S12 Existing fire action sign - general
- PB Existing pushbar door ironmongery



FIFTH FLOOR
FIRE PLAN

STUDENT CENTRE

SC/FP/6

SCALE 1:200 at A3
MARCH 2015

