


| DATE | REVISION |
|------|----------|
| | |
| | |
| | |
| | |

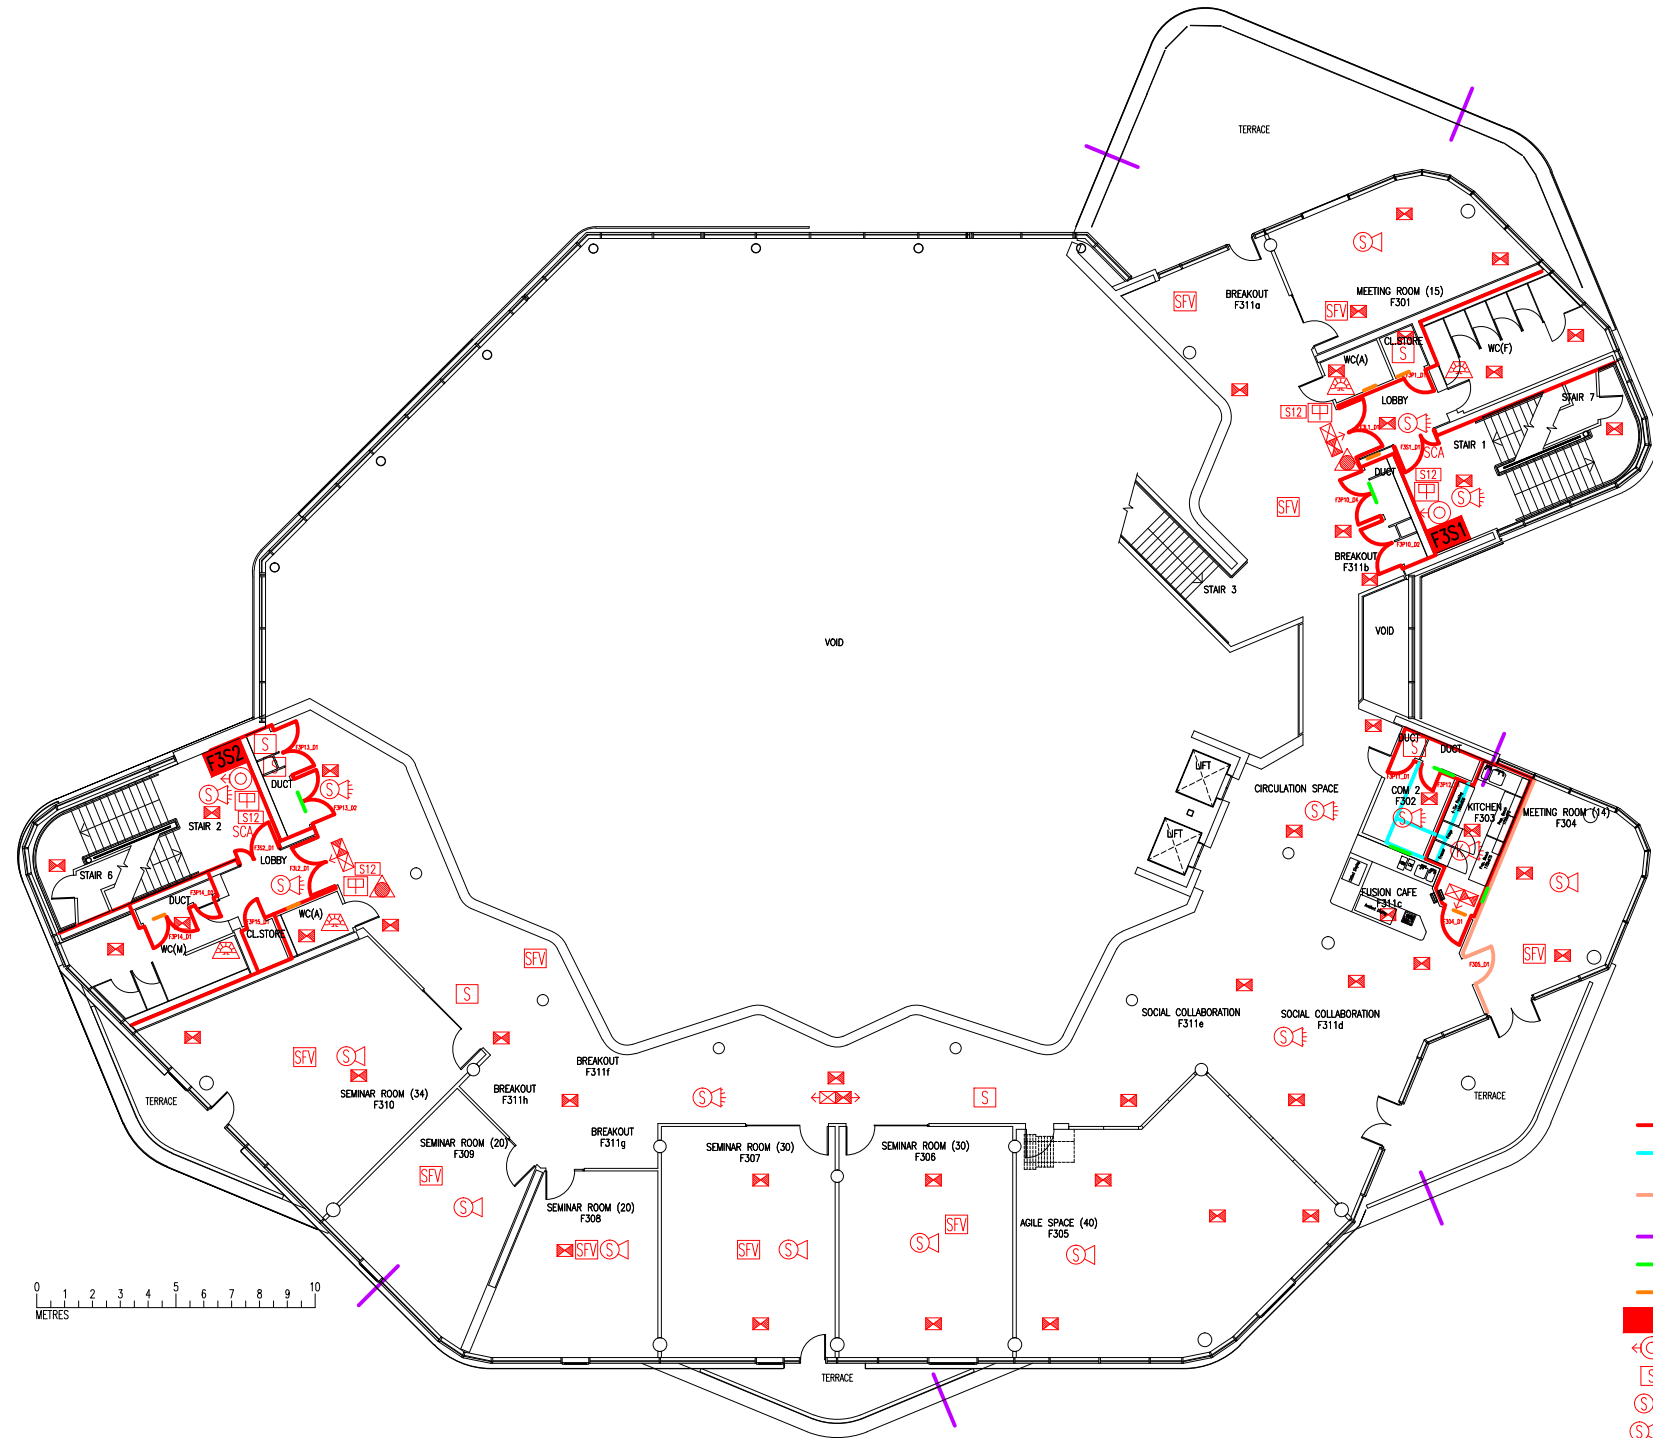

- Key to Fire Symbols (existing)
- Existing fire resisting construction – minimum 30 minutes.
 - Existing fire resisting construction, high level ducting – minimum 30 minutes.
 - Existing fire resisting construction – minimum 60 minutes.
 - Fire resistance required by Building Regulations to reduce possibility of external fire spread to surrounding buildings.
 - Existing vertical cavity barriers in rainscreen cladding
 - Existing fire damper below
 - Existing fire damper above
 - Existing wheelchair refuge zone
 - Existing dry riser outlet
 - Existing smoke detector
 - Existing combined smoke detector & sounder
 - Existing combined smoke detector, sounder & beacon
 - Existing combined heat detector, sounder & beacon
 - Existing smoke detector in floor void
 - Existing sounder & beacon
 - SCA Existing self closing automatic release fitted to door
 - Existing emergency lighting luminaire
 - Existing internally illuminated exit sign
 - Denotes directional arrow on fire exit sign
 - Existing 6-litre foam fire extinguisher
 - Existing manual call point
 - Existing fire action sign – general

THIRD FLOOR
FIRE PLAN

THE FUSION
BUILDING

FB/FP/4

SCALE 1:250 at A3
MARCH 2016

