


DATE	REVISION

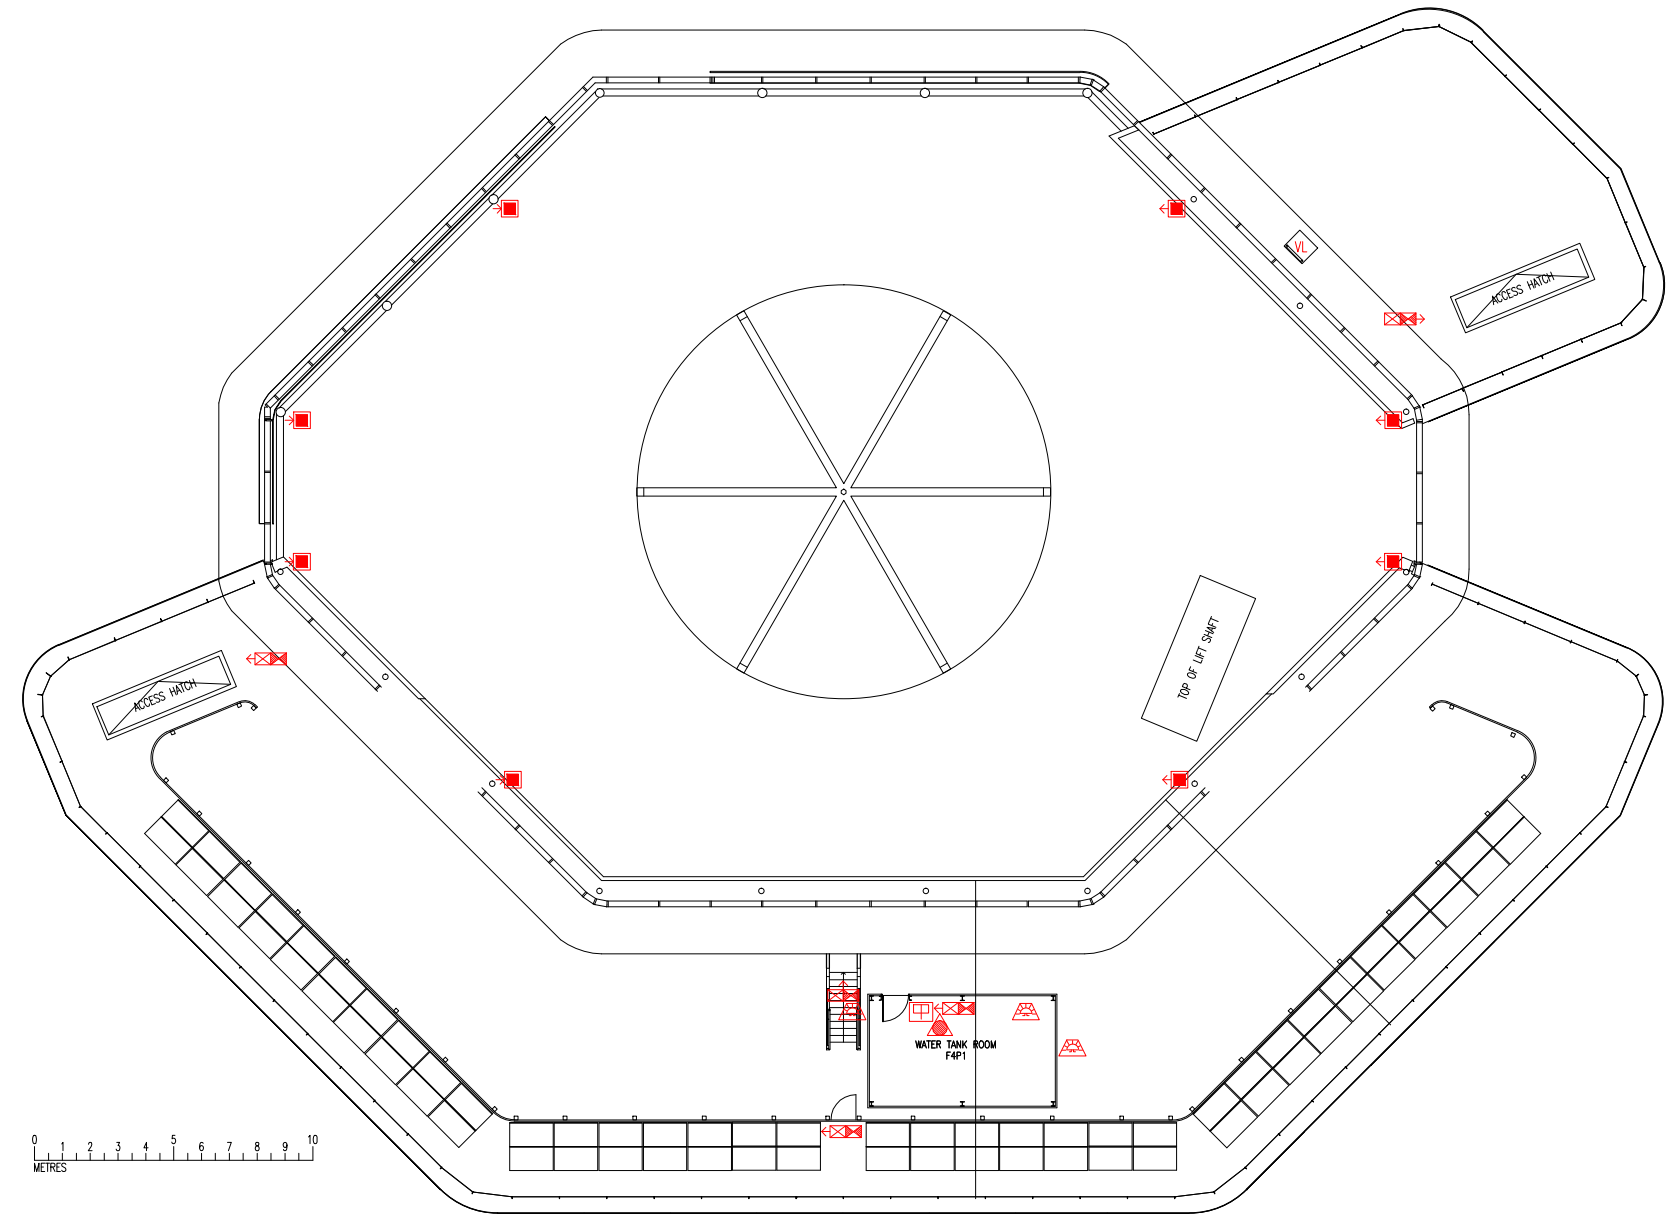

0 1 2 3 4 5 6 7 8 9 10
METRES

- VL Existing vertical ladder
- ▲ Existing 6-litre foam fire extinguisher
- ⊞ Existing manual call point
- ▤ Existing sounder & beacon
- ⊞ Existing internally illuminated exit sign
- ← Denotes directional arrow on fire exit sign
- ◻ Existing beam detector
- ◻ Existing beam reflector

FOURTH FLOOR
FIRE PLAN

THE FUSION
BUILDING

FB/FP/5

SCALE 1:250 at A3
MARCH 2016

