



DATE	REVISION

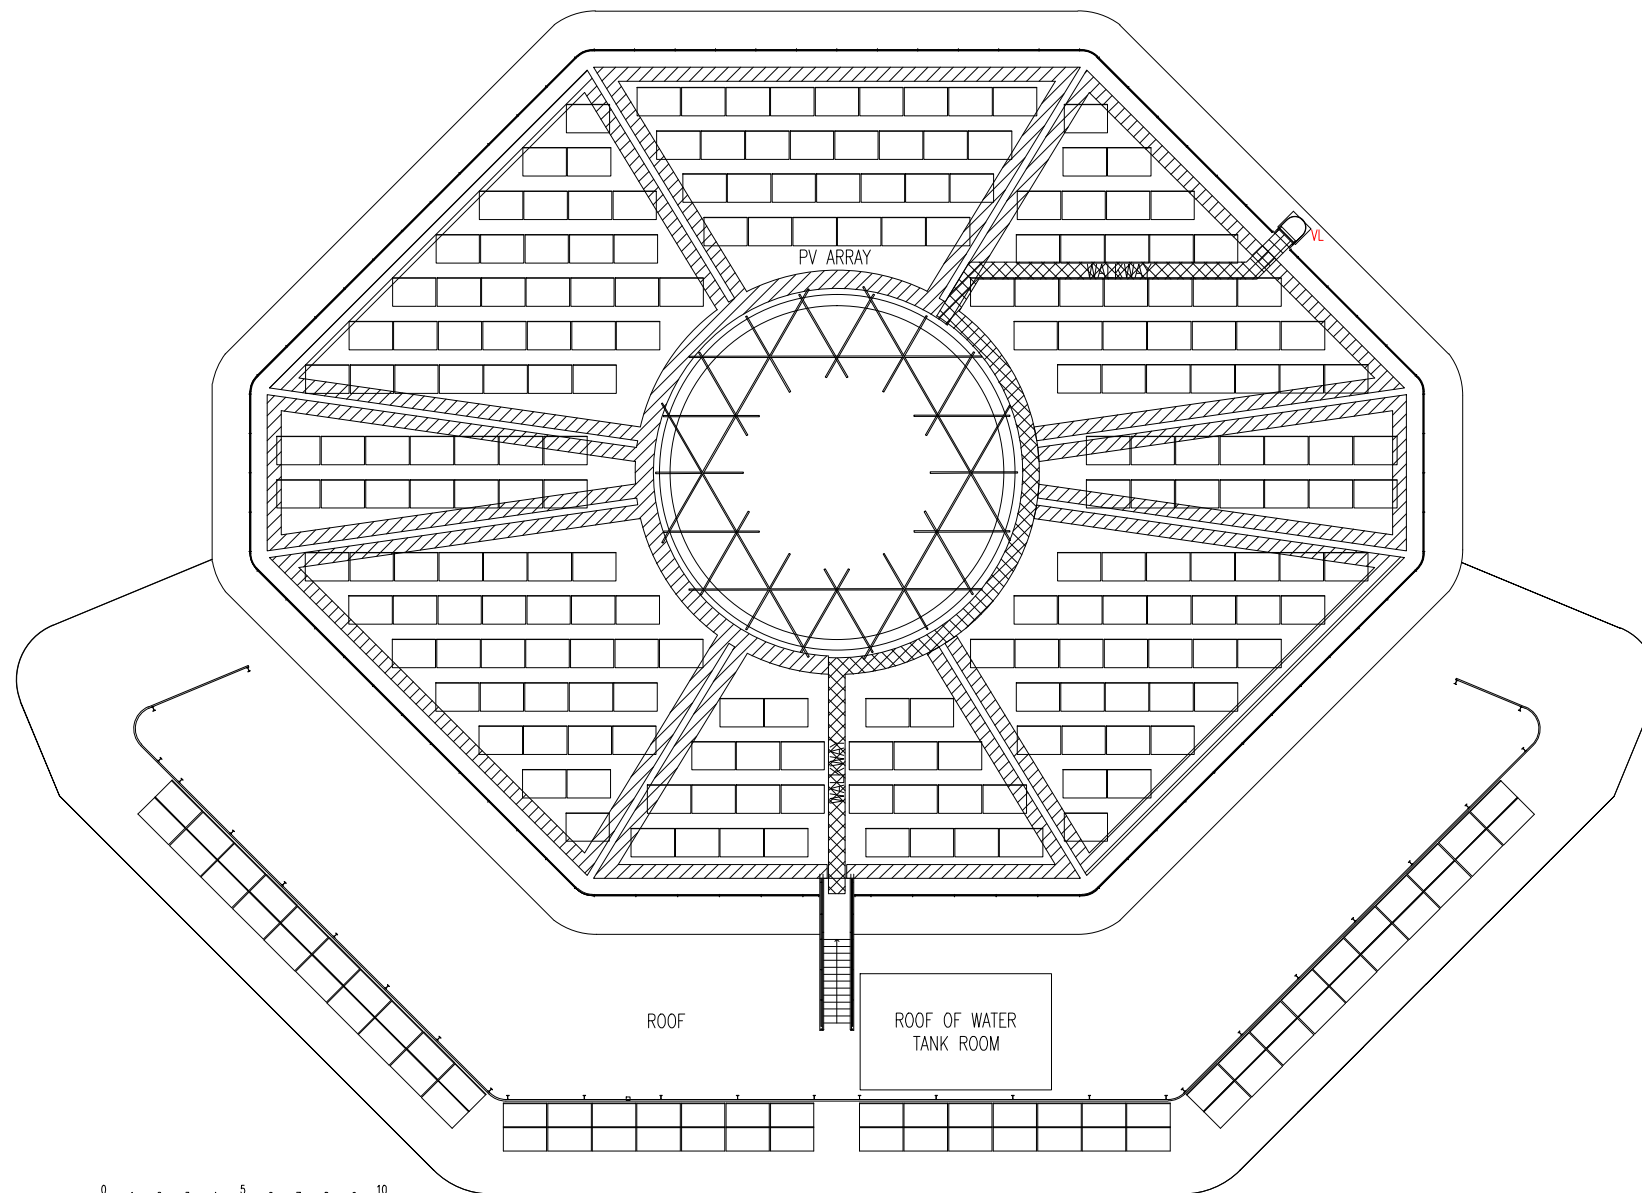

0 1 2 3 4 5 6 7 8 9 10
METRES

- VL Existing vertical ladder
-  500mm "Rockfibre" high density insulation zone for access edge protection

ROOF
FIRE PLAN

THE FUSION
BUILDING

FB/FP/6

SCALE 1:250 at A3
MARCH 2016

