
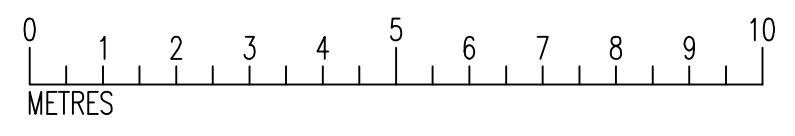


DATE	REVISION
A 17.9.12	VACANT ROOMS TA102, TA103 & TA105 ALLOCATED TO MS.
B 3.2.15	CLEANER'S STORE ADDED

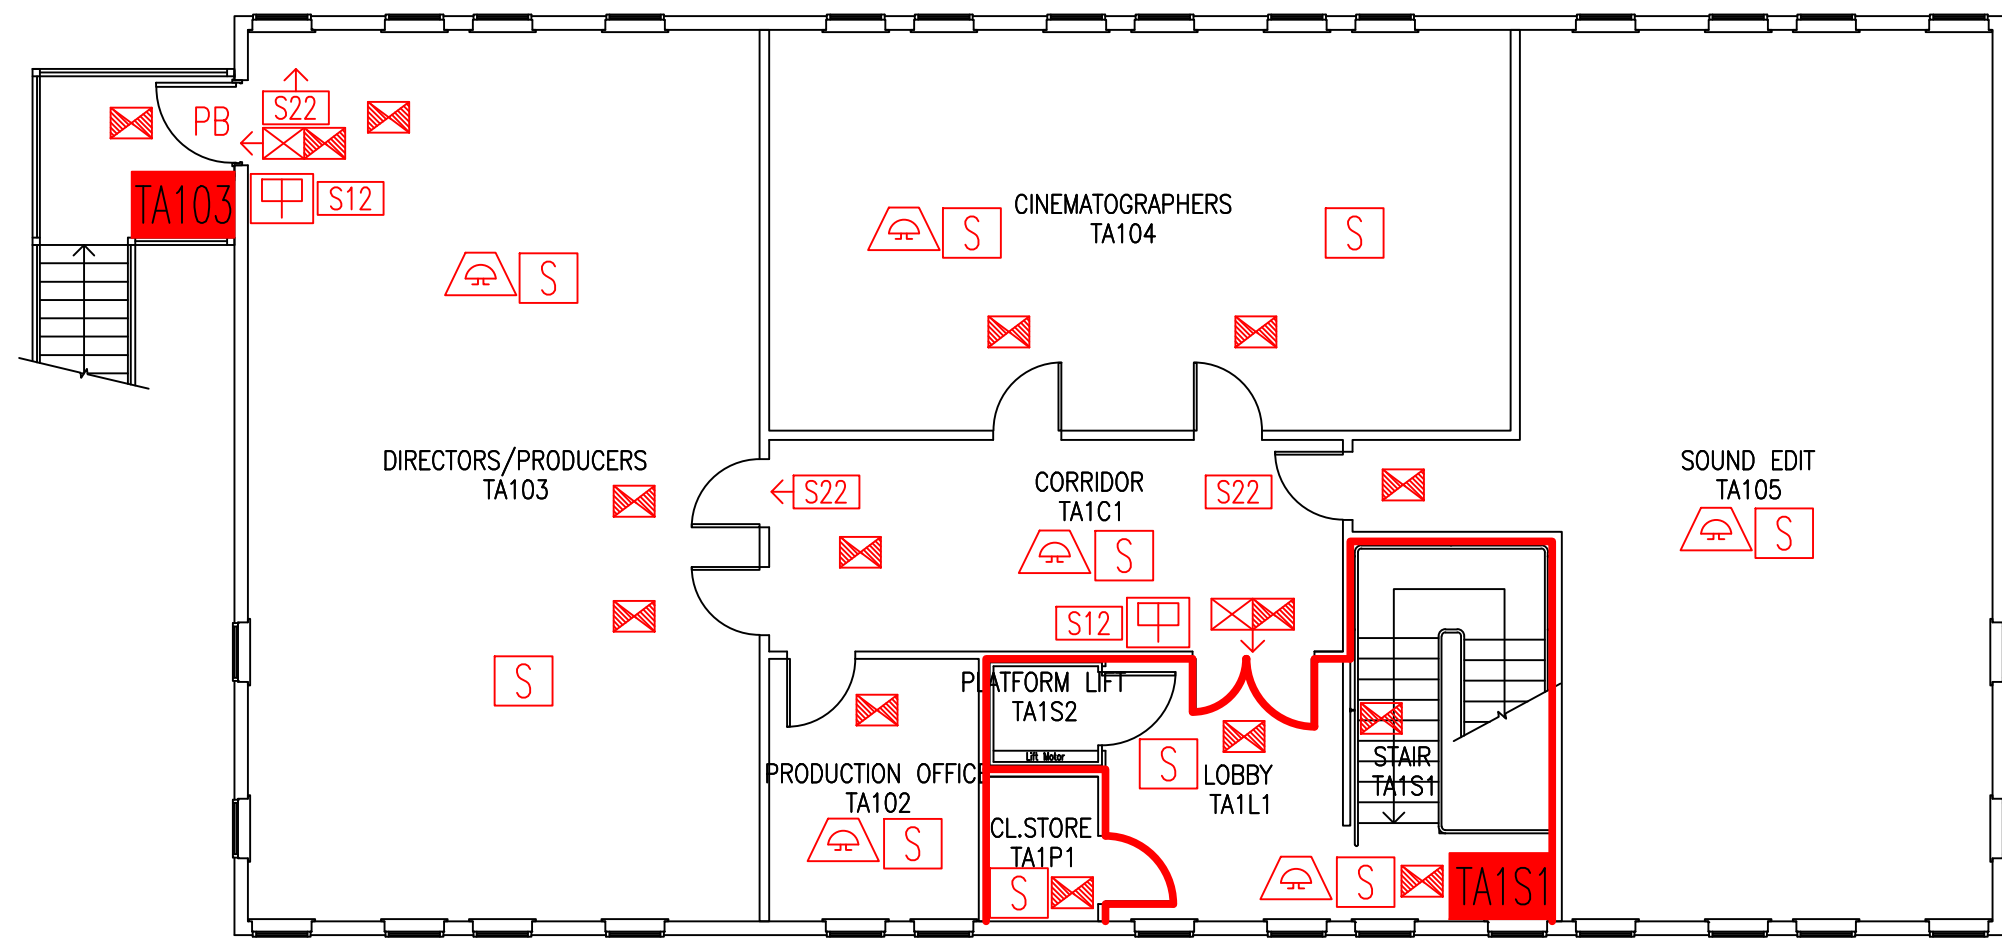

- TA1S1** Existing wheelchair refuge zone
- Existing 60 minutes fire resisting construction
- ☐ Existing call point – manual
- 🔔 Existing audible warning device – bell
- ☐ Existing smoke detector
- ☒ Existing internally illuminated exit sign
- ☒ Existing emergency lighting luminaire
- S12 Existing fire action sign – general
- S22 Existing fire exit sign
- ← Denotes directional arrow on existing fire exit sign
- PB Existing pushbar door ironmongery

FIRST FLOOR
FIRE PLAN

TOLPUDDLE HOUSE
ANNEXE 1

TPHA1/FP/2B

SCALE 1:100 at A3
31st AUGUST 2011

