


DATE	REVISION
A 22.8.12	PLAN UPDATED FOLLOWING FSO'S SURVEY

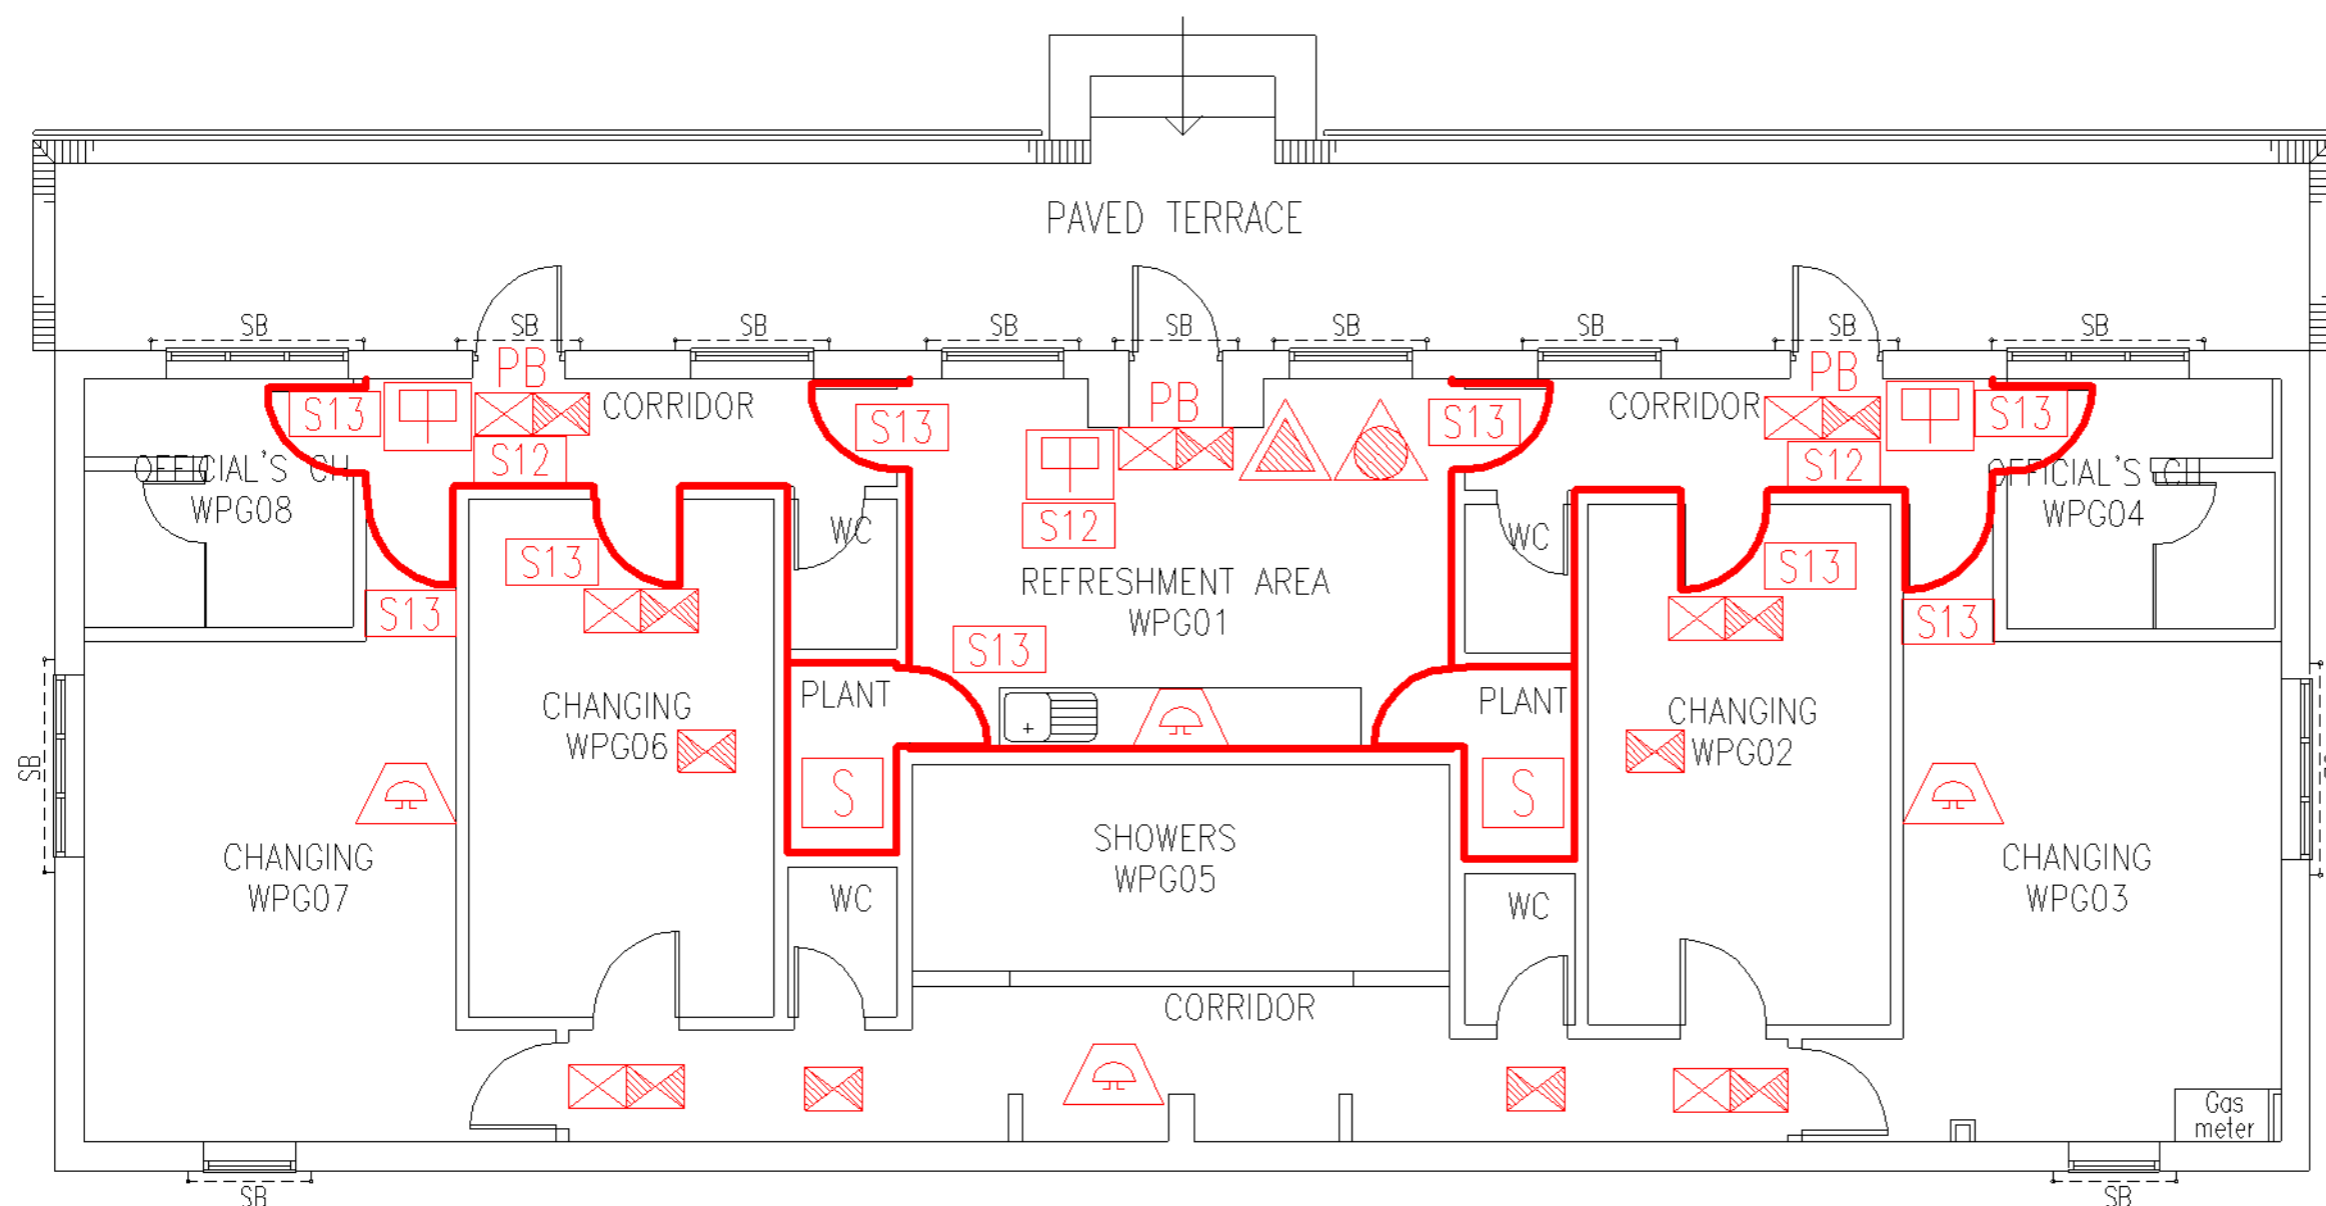

SB Denotes external padlocked security bars over door & window openings - PROCEDURE - bars over doors to be released when building in use.

Key to Fire Symbols (as existing 22/8/12)

- Existing fire resisting construction 30 min.
- Existing call point - manual
- Existing exit sign - internally illuminated
- Existing emergency lighting luminaire - self contained
- Existing audible warning device
- Existing smoke detector
- Existing pushbar door ironmongery
- Existing fire action sign - general
- Existing fire safety sign - fire door keep shut
- Existing CO2 fire extinguisher
- Existing foam fire extinguisher

GROUND FLOOR  
FIRE PLAN

WALLISDOWN  
PAVILION

WP/FP/1A

SCALE 1:75 at A3  
OCTOBER 2011