
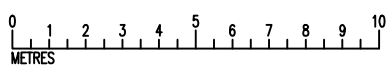


DATE	REVISION
A 28.3.08	PLAN UPDATED FOLLOWING FSD'S SURVEY
B 8.9.09	W401 CHANGED TO PC LAB. W431-2 COMBINED TO FORM ANIMATION LAB.
C 11.1.12	FIRE WALLS ADDED FOLLOWING FSD SURVEY
D 3.9.12	WORKS TO W401/W402 + W431 FOR THE MEDIA SCHOOL FROM W431/2
E 22.1.13	W440 CHANGED TO TUTORIAL
F 29.1.15	W426 ROOM CAPACITY ADDED. W415 CHANGED TO 'FOLEY STUDIO'
G 13.8.15	MINOR UPDATE TO 'STAIR 3' FOLLOWING FSD'S SURVEY
H 3.5.16	UPDATE TO CAVITY BARRIERS FOLLOWING REQUEST FROM FSD
J 26.9.16	EXTINGUISHER POSITIONS & TYPES UPDATED
K 1.6.18	UPDATE TO SHOW AREA BEING REFURBISHED
L 28.11.18	UPDATE FOLLOWING REFURBISHMENT
M 19.2.20	W217 UPDATED TO 'STAFF'

- Key to Fire Symbols
- W4S1** Existing wheelchair refuge zone
 - Existing fire resisting construction 30 min.
 - Cavity barriers
 - 🔥 Existing 6 litre P50 foam fire extinguisher
 - 📞 Existing call point – manual
 - 🚪 Existing exit sign – internally illuminated
 - 🚪 Existing emergency lighting luminaire
 - 📢 Existing audible warning device
 - 👁 Existing visual warning device
 - S12 Existing fire action sign – general
 - S22 Existing fire exit sign
 - ← Denotes directional arrow on existing fire exit sign
 - OV Existing opening vent (manual)
 - S Existing smoke detector
 - EDR Existing manual emergency door release call point
 - SCA Existing self closing automatic release

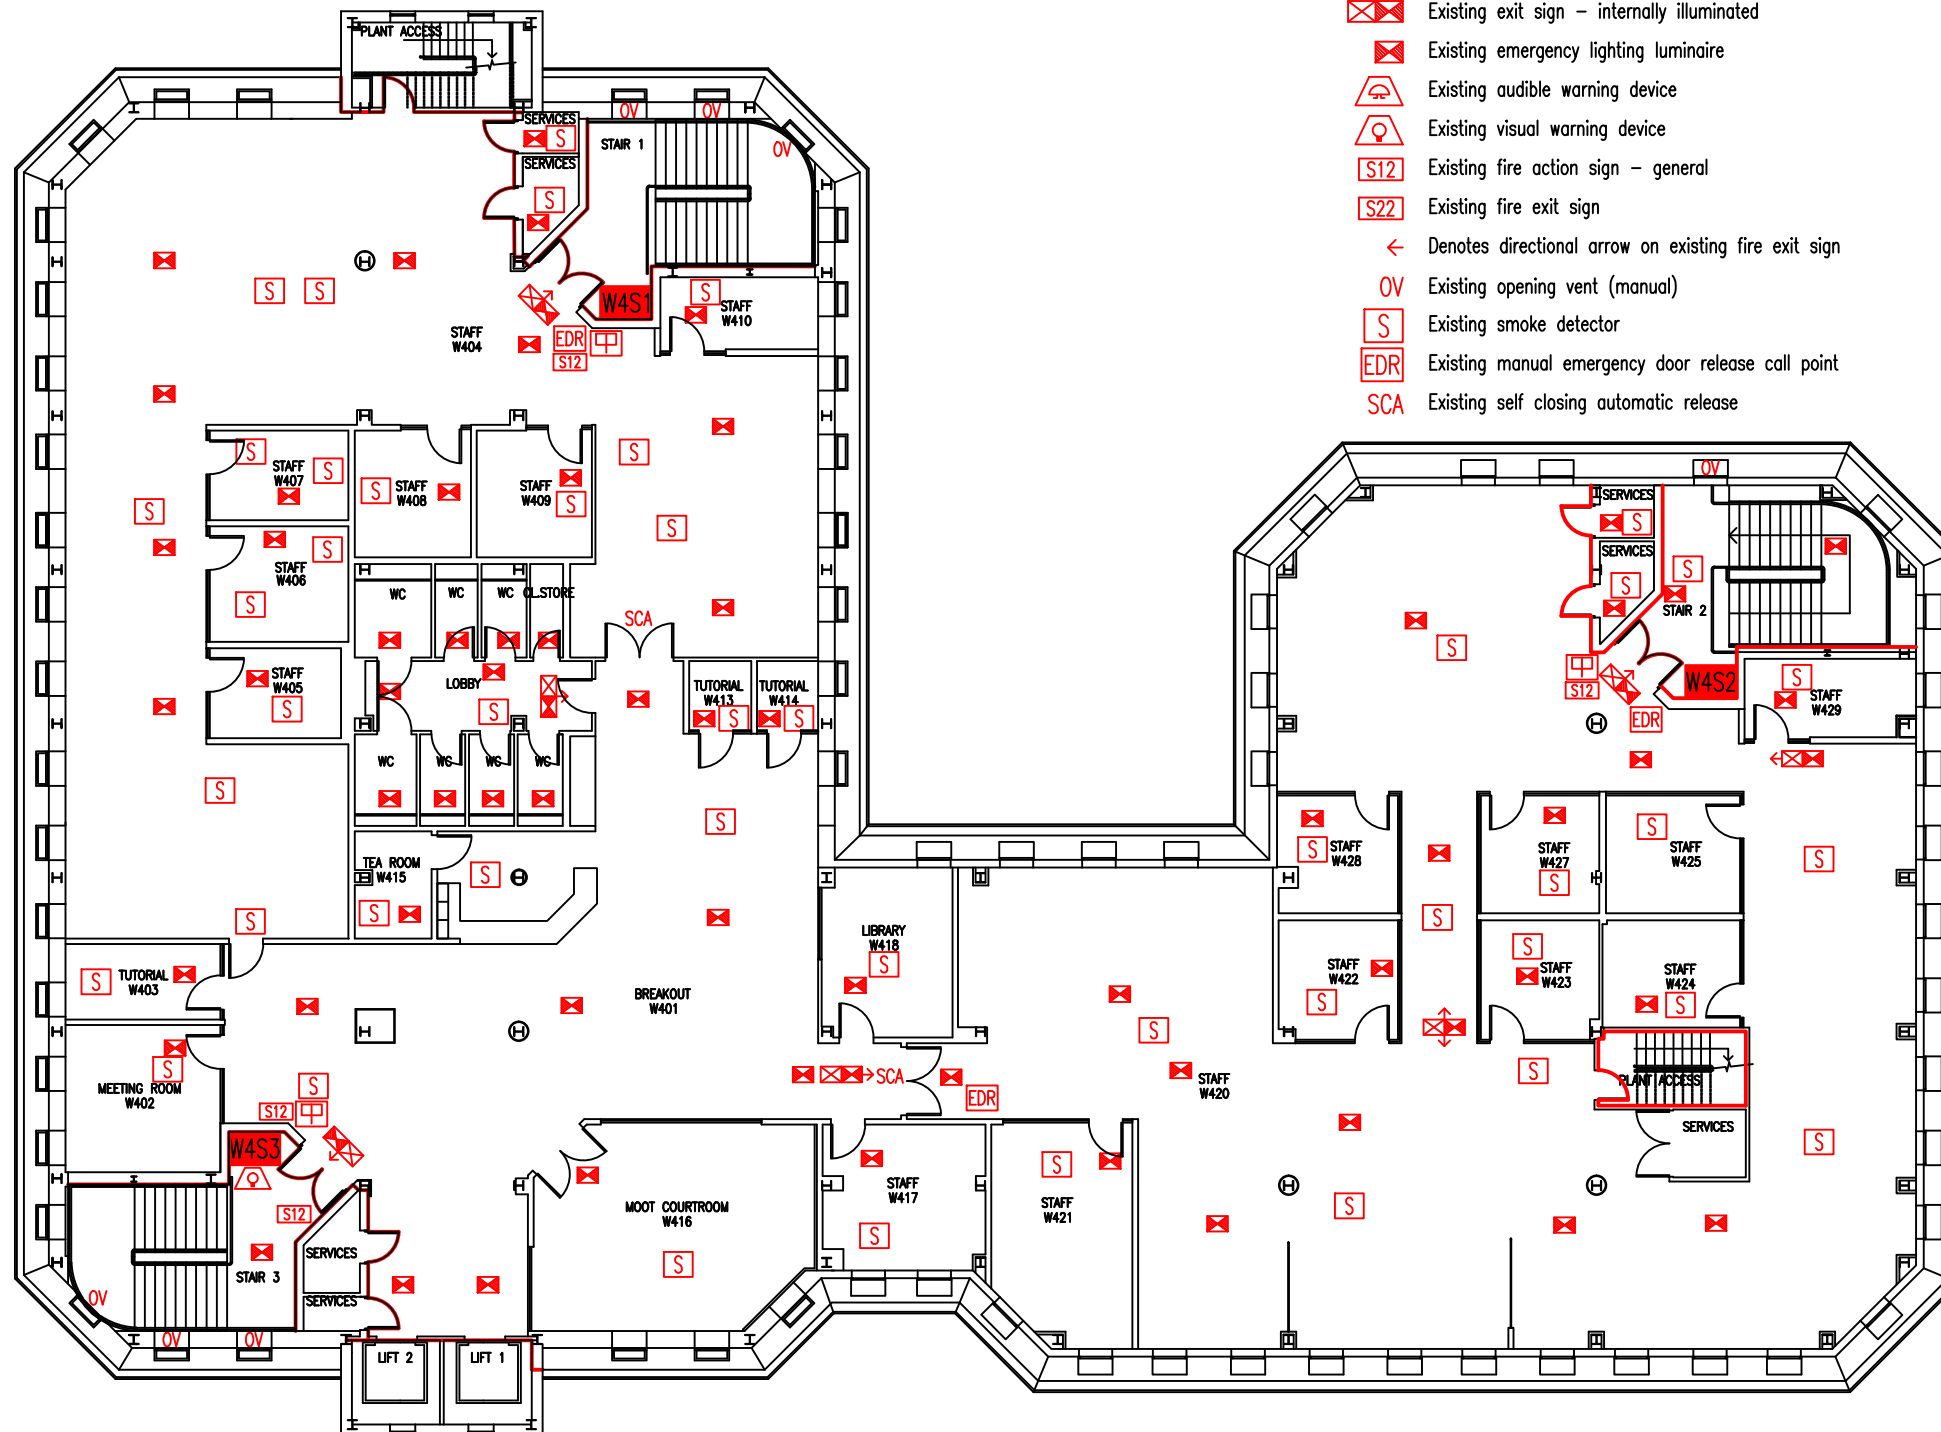

FOURTH FLOOR
FIRE PLAN

WEYMOUTH HOUSE

WH/FP/5M

SCALE 1:200 at A3
11th JANUARY 2006

