


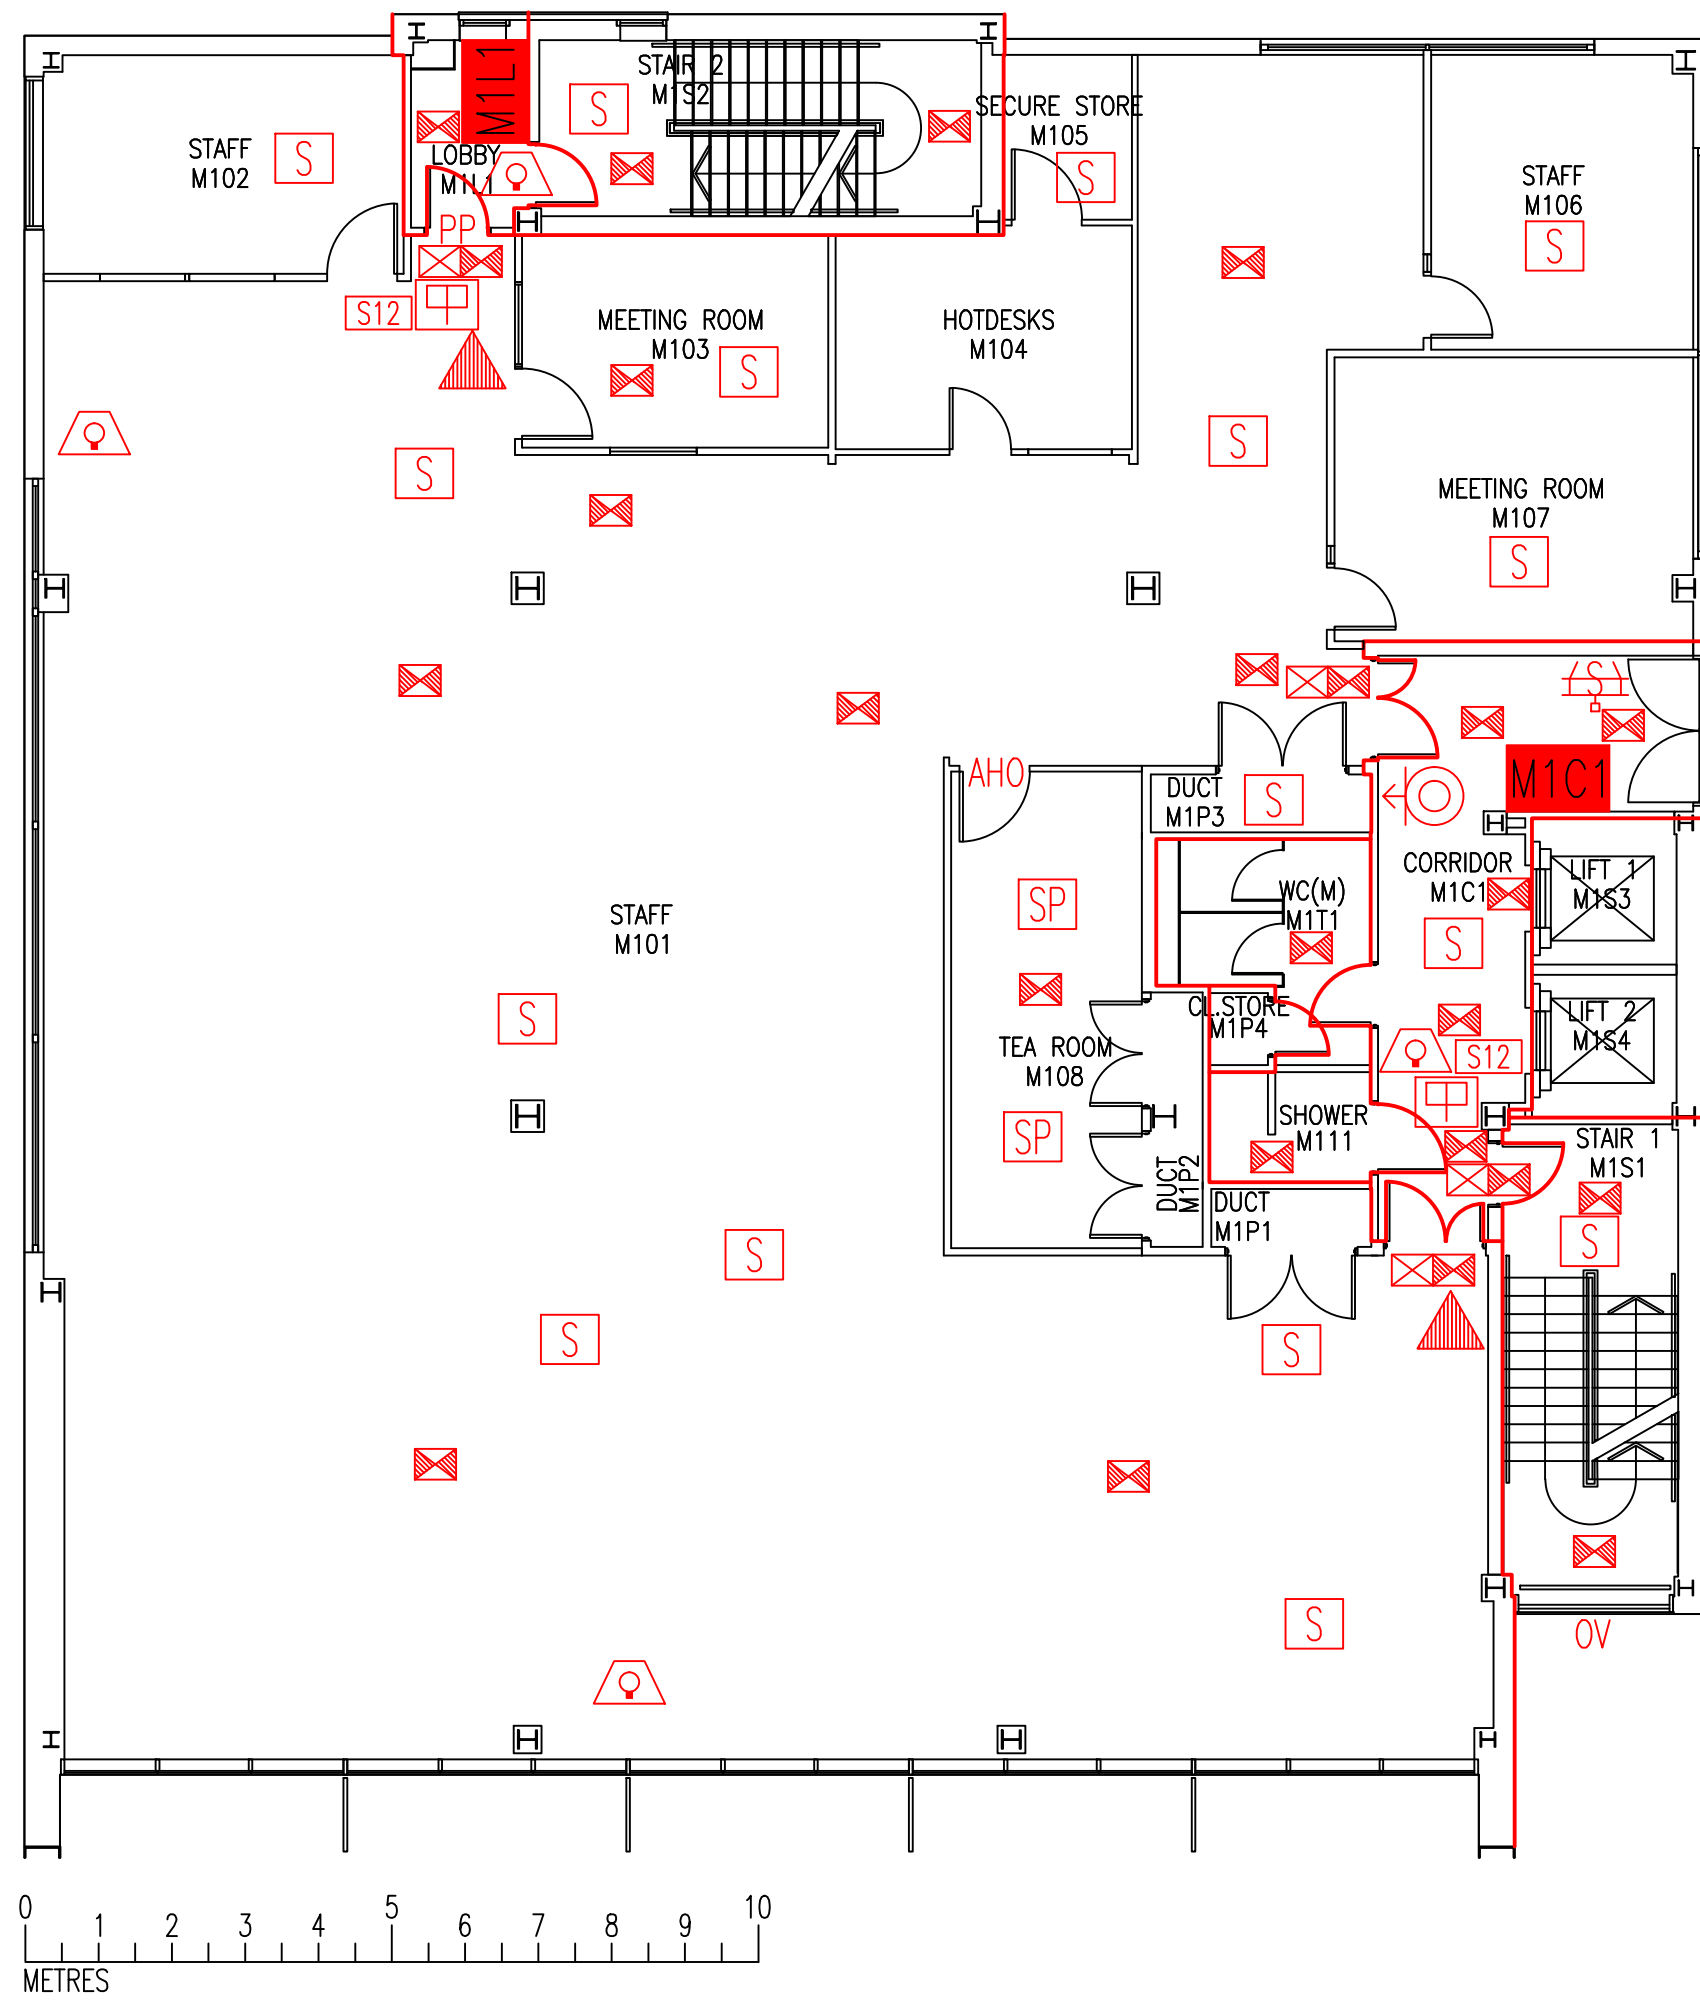

















DATE	REVISION
A 21.8.06	"OV" ADDED TO STAIR 1
B 13.9.06	M106-9 UPDATED FOLLOWING SURVEY. M101 & M103 COMBINED TO FORM SINGLE ROOM
C 18.12.06	SCALE CHANGED TO 1:100
D 17.1.08	PLAN UPDATED FOLLOWING MINOR WORKS ALTERATIONS
E 17.7.11	PLAN UPDATED FOLLOWING ALTERATIONS IN M101
F 5.4.12	PLAN UPDATED FOLLOWING FSO SURVEY
G 8.8.14	PLAN UPDATED FOLLOWING ALTERATIONS TO REMOVE LOBBY, EXTEND TEA ROOM & CREATE MEETING ROOM & OFFICE.
H 25.3.15	AHOs ADDED & EXTINGUISHERS UPDATED FOLLOWING FSO'S SURVEY
J 23.9.16	EXTINGUISHERS POSITIONS & TYPES UPDATED
K 22.8.17	M108 DOOR INFILLED. GLAZED PANEL ADDED TO M103



Key to Fire Symbols

-  Existing fire resisting construction 30 min.
-  Existing wheelchair refuge zone
-  Existing opening vent (manual)
-  Existing dry riser outlet
-  Existing smoke detector
-  Existing single-point smoke detector
-  Existing heat detector
-  Existing pushpad door ironmongery
-  Existing fire action sign – general
-  Existing fire exit sign
-  Existing 6 litre P50 foam fire extinguisher

FIRST FLOOR  
FIRE PLAN

---

MELBURY HOUSE

---

MH/FP/2K

---

SCALE 1:100 at A3  
20th FEBRUARY 2006

